




Alan DeVenny – Proof of Evidence

Appendix E:

SYSTRA Swept Path Assessment (based on Drawing
1803047)

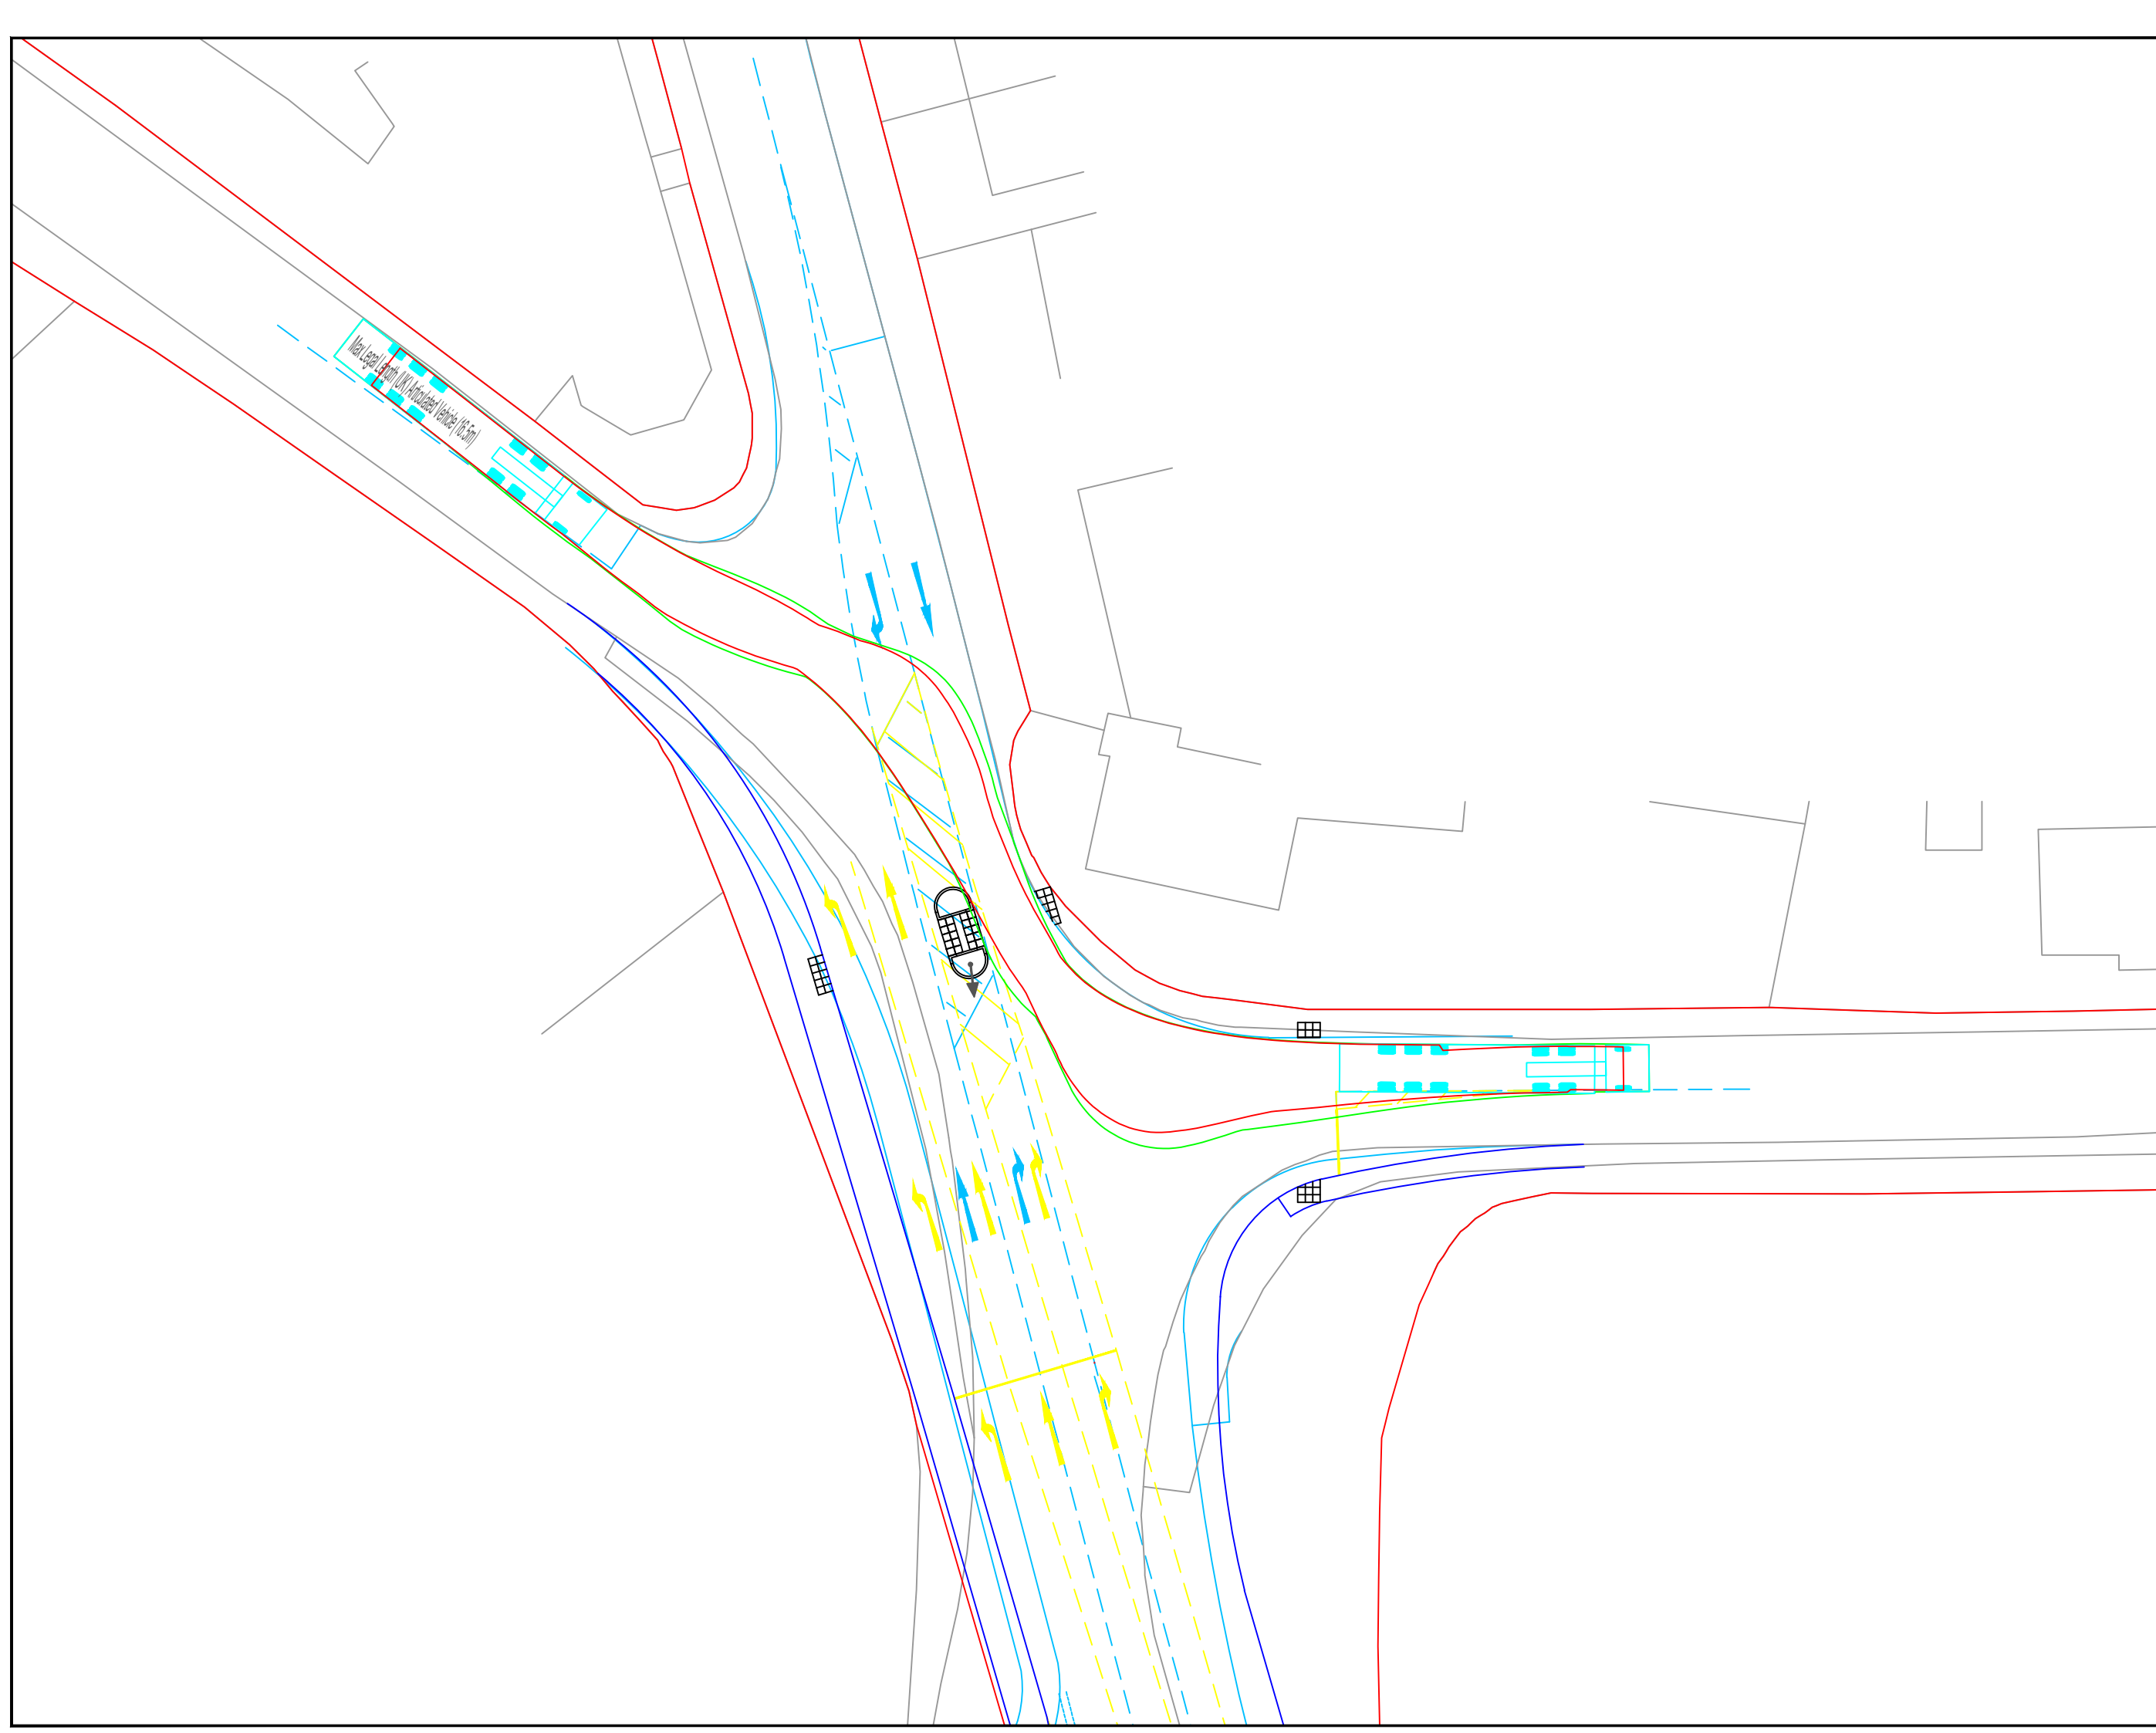

- Notes:**
1. Do not scale from drawing
 2. All dimension in meters unless otherwise stated

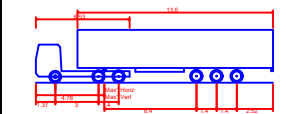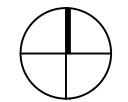

Max Legal Length (UK) Articulated Vehicle (16.5m)
 Overall Length 16.500m
 Overall Width 2.550m
 Overall Body Height 3.281m
 Min Body Ground Clearance 0.411m
 Max Track Width 2.200m
 Lock-to-lock time 6.90s
 Curb to Curb Turning Radius 6.530m

© This drawing is the property of SYSTRA Limited. The information should only be reproduced with prior permission.



Prospect House
 5 Thistle Street
 Edinburgh
 EH2 1DF
 Tel: 0131 460 1847

Client
Oxfordshire County Council

Project
**Proposed Great Wolf Lodge,
 Chesterton**

Title
**Articulated Vehicle Swept Path
 Analysis**

Drawn	Checked	Approved
AMS	KLM	AD
Original drg. size	Date	Scale
A3L	08/12/20	NTS
Drawing Status	Drawing Number	Rev.
FINAL	15	A