
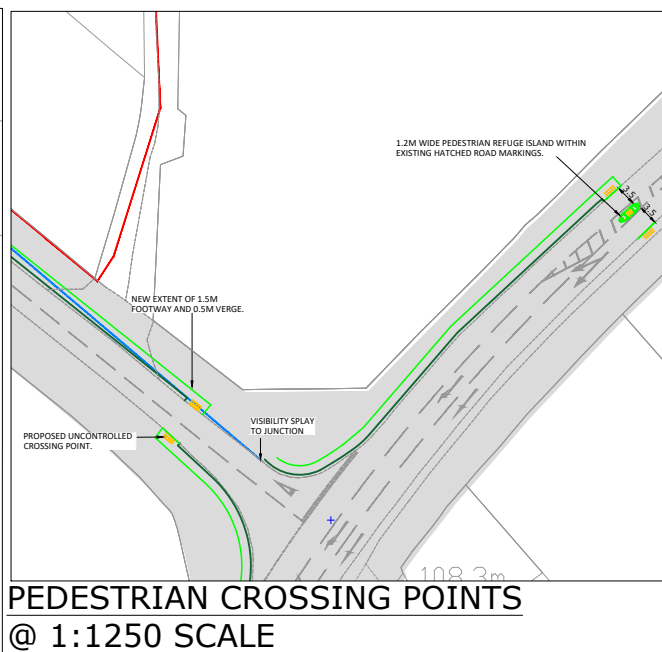



NORTHERN EXTENT @ 1:1250 SCALE

SITE ACCESS JUNCTION @ 1:1250 SCALE

- NOTES**
- THIS IS NOT A CONSTRUCTION DRAWING AND IS FOR INDICATIVE PURPOSES ONLY. IT IS SUBJECT TO FURTHER DESIGN ANALYSIS, TOPOGRAPHICAL MAPPING & HIGHWAY/THIRD PARTY LAND BOUNDARIES.
- INDICATIVE SITE BOUNDARY
 - DENOTES NEW KERBS
 - EXISTING ADOPTED HIGHWAY (BASED ON OS)
 - DENOTES NEW 0.5M VERGE
 - EXISTING DRIVEWAY

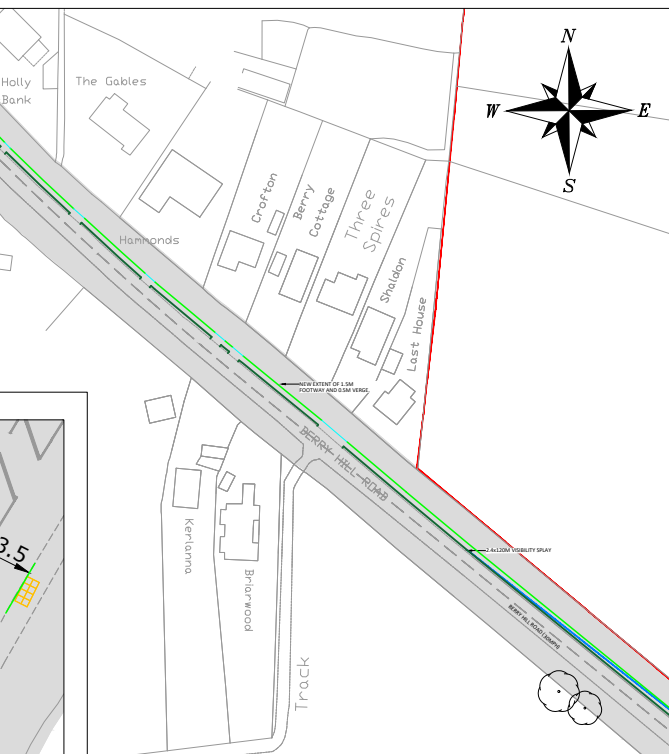

PEDESTRIAN CROSSING POINTS @ 1:1250 SCALE

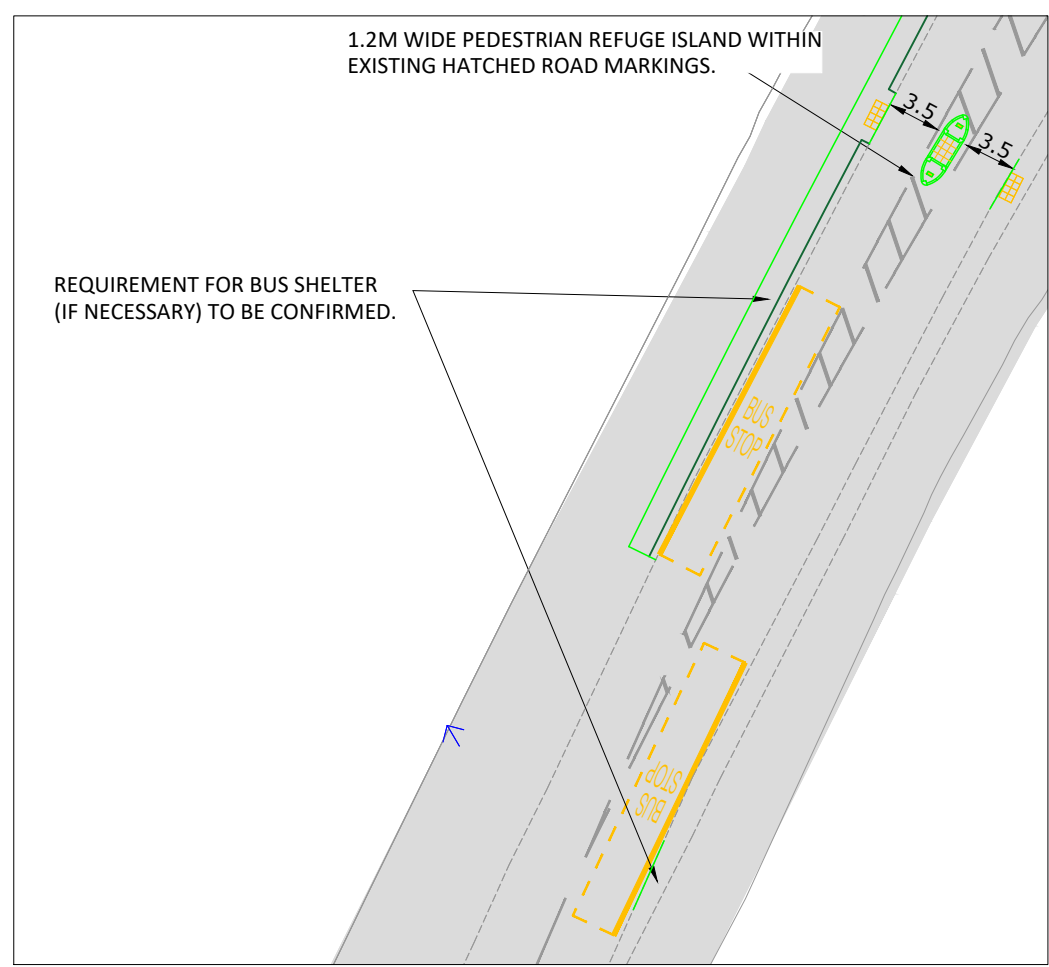

1.5M FOOTWAY 0.5M VERGE/PED REFUGE WITH POTENTIAL BUS STOP LOCATIONS @ 1:500 SCALE

REV.	DETAILS	DRAWN	CHECKED	DATE
H	BUS STOPS MOVED SOUTH	LB	SM	JUN 20
F	1.5M FOOTWAY 0.5M VERGE ADDED	LB	JC	NOV 19
E	EXTRA OS ADDED	LB	MC	OCT 19
D	BASED ON OS PLAN	LB	JC	AUG 19
C	BUS STOPS ADDED	LB	MC	JUL 19
A	DESIGN BASED ON FULL TOPO SURVEY	JC	PJW	APR 18
	ACCESS LOCATION MOVED NORTH	JC	PJW	SEP 17

CLIENT:
HOLLINS STRATEGIC LAND

PROJECT:
BERRY HILL ROAD, ADDERBURY

DRAWING TITLE:
PROPOSED HIGHWAY IMPROVEMENT PLAN (ON OS BASE)

SCALES:
1:2000 @ A3

DRAWN: JC CHECKED: PJW DATE: SEP 17

Croft Transport Planning & Design
340 Deansgate
Manchester
M3 4LY

Email: info@crofts.co.uk
Tel: 0161 837 7380
Web: www.crofts.co.uk



DRAWING NUMBER: **1899-F01** REVISION: **H**

CROFT