


**PASSING BAY CONSTRUCTION CROSS SECTION**  
SCALE 1:20

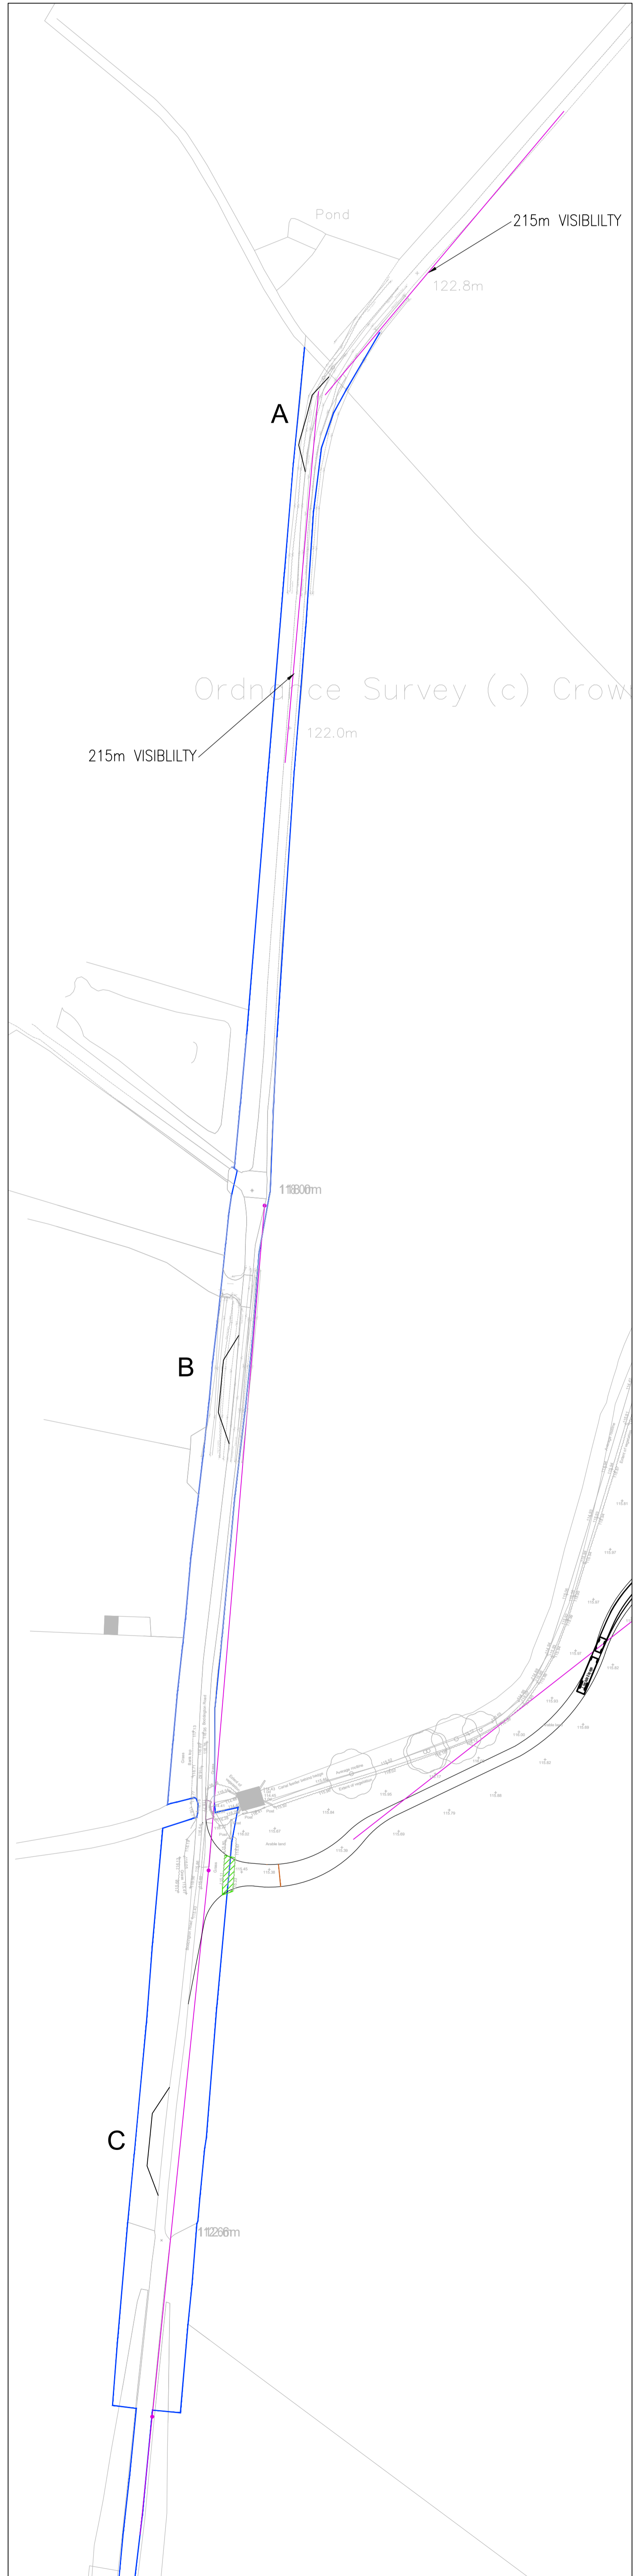

**NOTES:**  
1. DO NOT SCALE THIS DRAWING.  
**KEY:**  
— EXISTING HIGHWAY BOUNDARY

REV	DESCRIPTION	BY	CHK	DATE	
A	AMENDMENTS TO ROAD LAYOUT	PT	AB	27.05.17	
B	FIRST ISSUE	PT	AB	27.05.17	
C	AMENDMENTS	DRN	CHK	APP	DATE

PROJECT: **SPRINGFIELD FARM, BODDINGTON ROAD, LOWER BODDINGTON**

DRAWING TITLE: **OFF SITE PASSING PLACE GENERAL ARRANGEMENT AND DETAILS**

CLIENT: **W. A. ADAMS PARTNERSHIP**

DRAWING NUMBER: **25958\_03\_020\_01.5**

REVISION: **A** SHEET SIZE: **A0** SCALE: **AS SHOWN**

STATUS: **FOR INFORMATION / APPROVAL**

**M-EC** Consulting Development Engineers  
Telephone: 01532 264 763  
Email: group@m-ec.co.uk  
Website: www.m-ec.co.uk  
ORDNANCE SURVEY © COPYRIGHT 2015. ALL RIGHTS RESERVED. LICENSE NUMBER: 100058665