



**THE PHEASANT PLUCKERS INN
16/0203/F**


**PAPER SIZE : A4
SCALE 1: 100
REVISED ELEVATIONS**

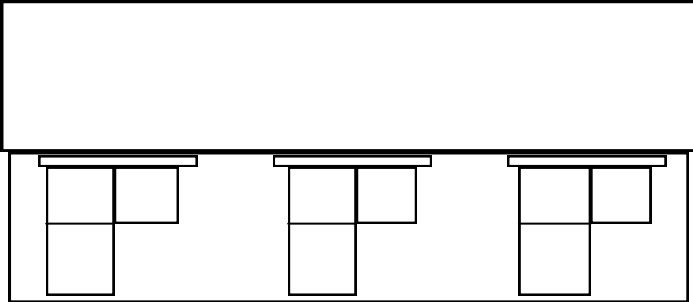

SOUTHERN ELEVATION

 

NORTHERN ELEVATION

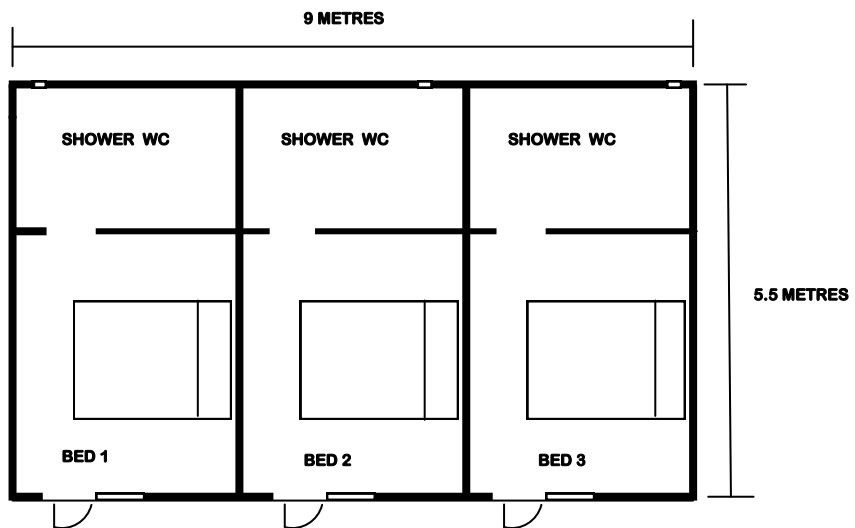

REVISED FLOOR PLAN

**THE PHEASANT PLUCKERS INN
16/02030/F
REVISED FLOOR PLAN**

**PAPER SIZE : A4
SCALE 1:100**