


FTA Design Articulated Vehicle (1998)	
Overall Length	16.480m
Overall Width	2.550m
Overall Body Height	3.870m
Min Body Ground Clearance	0.515m
Max Track Width	2.470m
Lock to lock time	3.00s
Kerb to Kerb Turning Radius	6.550m

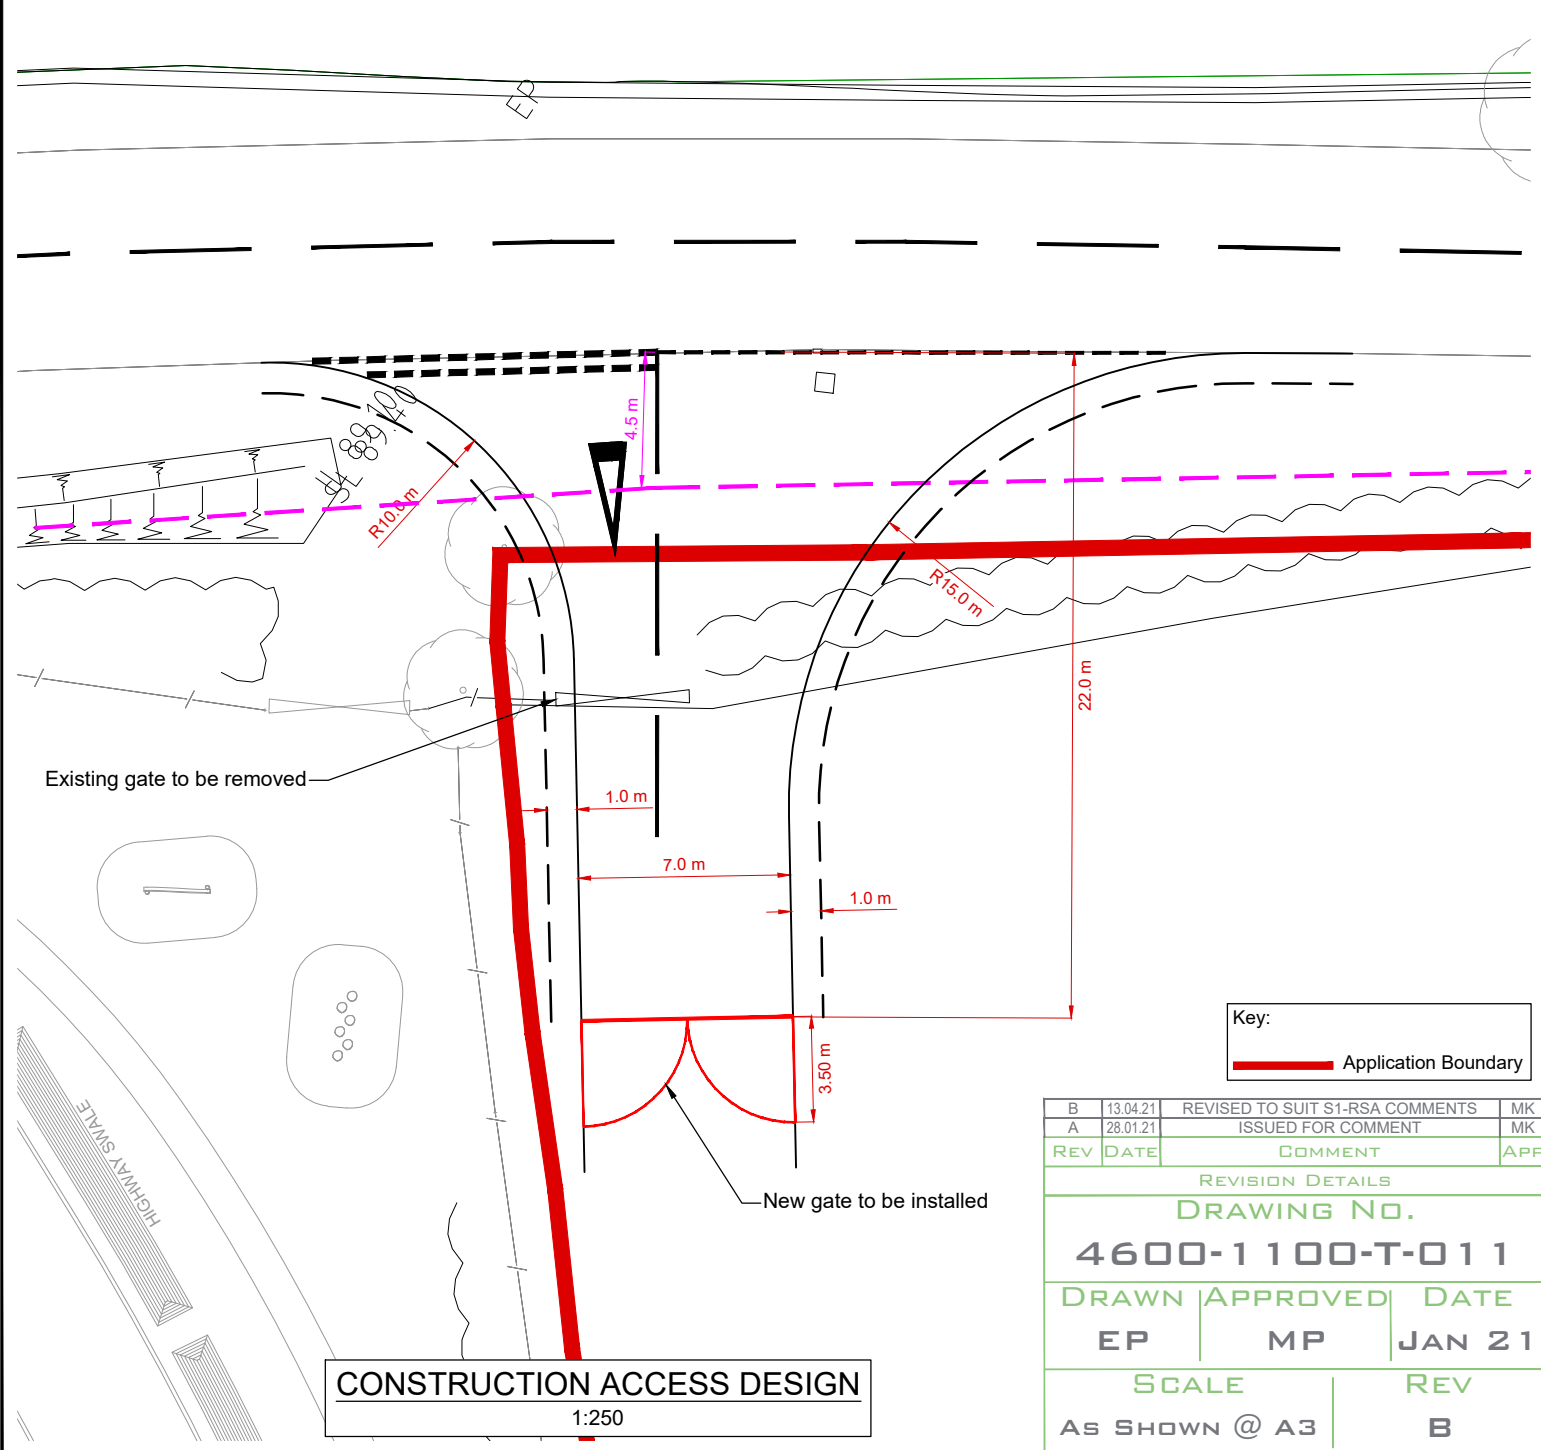

Key:
Application Boundary

REV	DATE	COMMENT	APP
B	13.04.21	REVISED TO SUIT S1-RSA COMMENTS	MK
A	28.01.21	ISSUED FOR COMMENT	MK
REVISION DETAILS			
DRAWING No.			
4600-1100-T-011			
DRAWN	APPROVED	DATE	
EP	MP	JAN 21	
SCALE		REV	
AS SHOWN @ A3		B	

