


**FIGURE 12.7**  
**OPEN SPACE PROVISION**

**Figure 12.7: Open Space Provision**

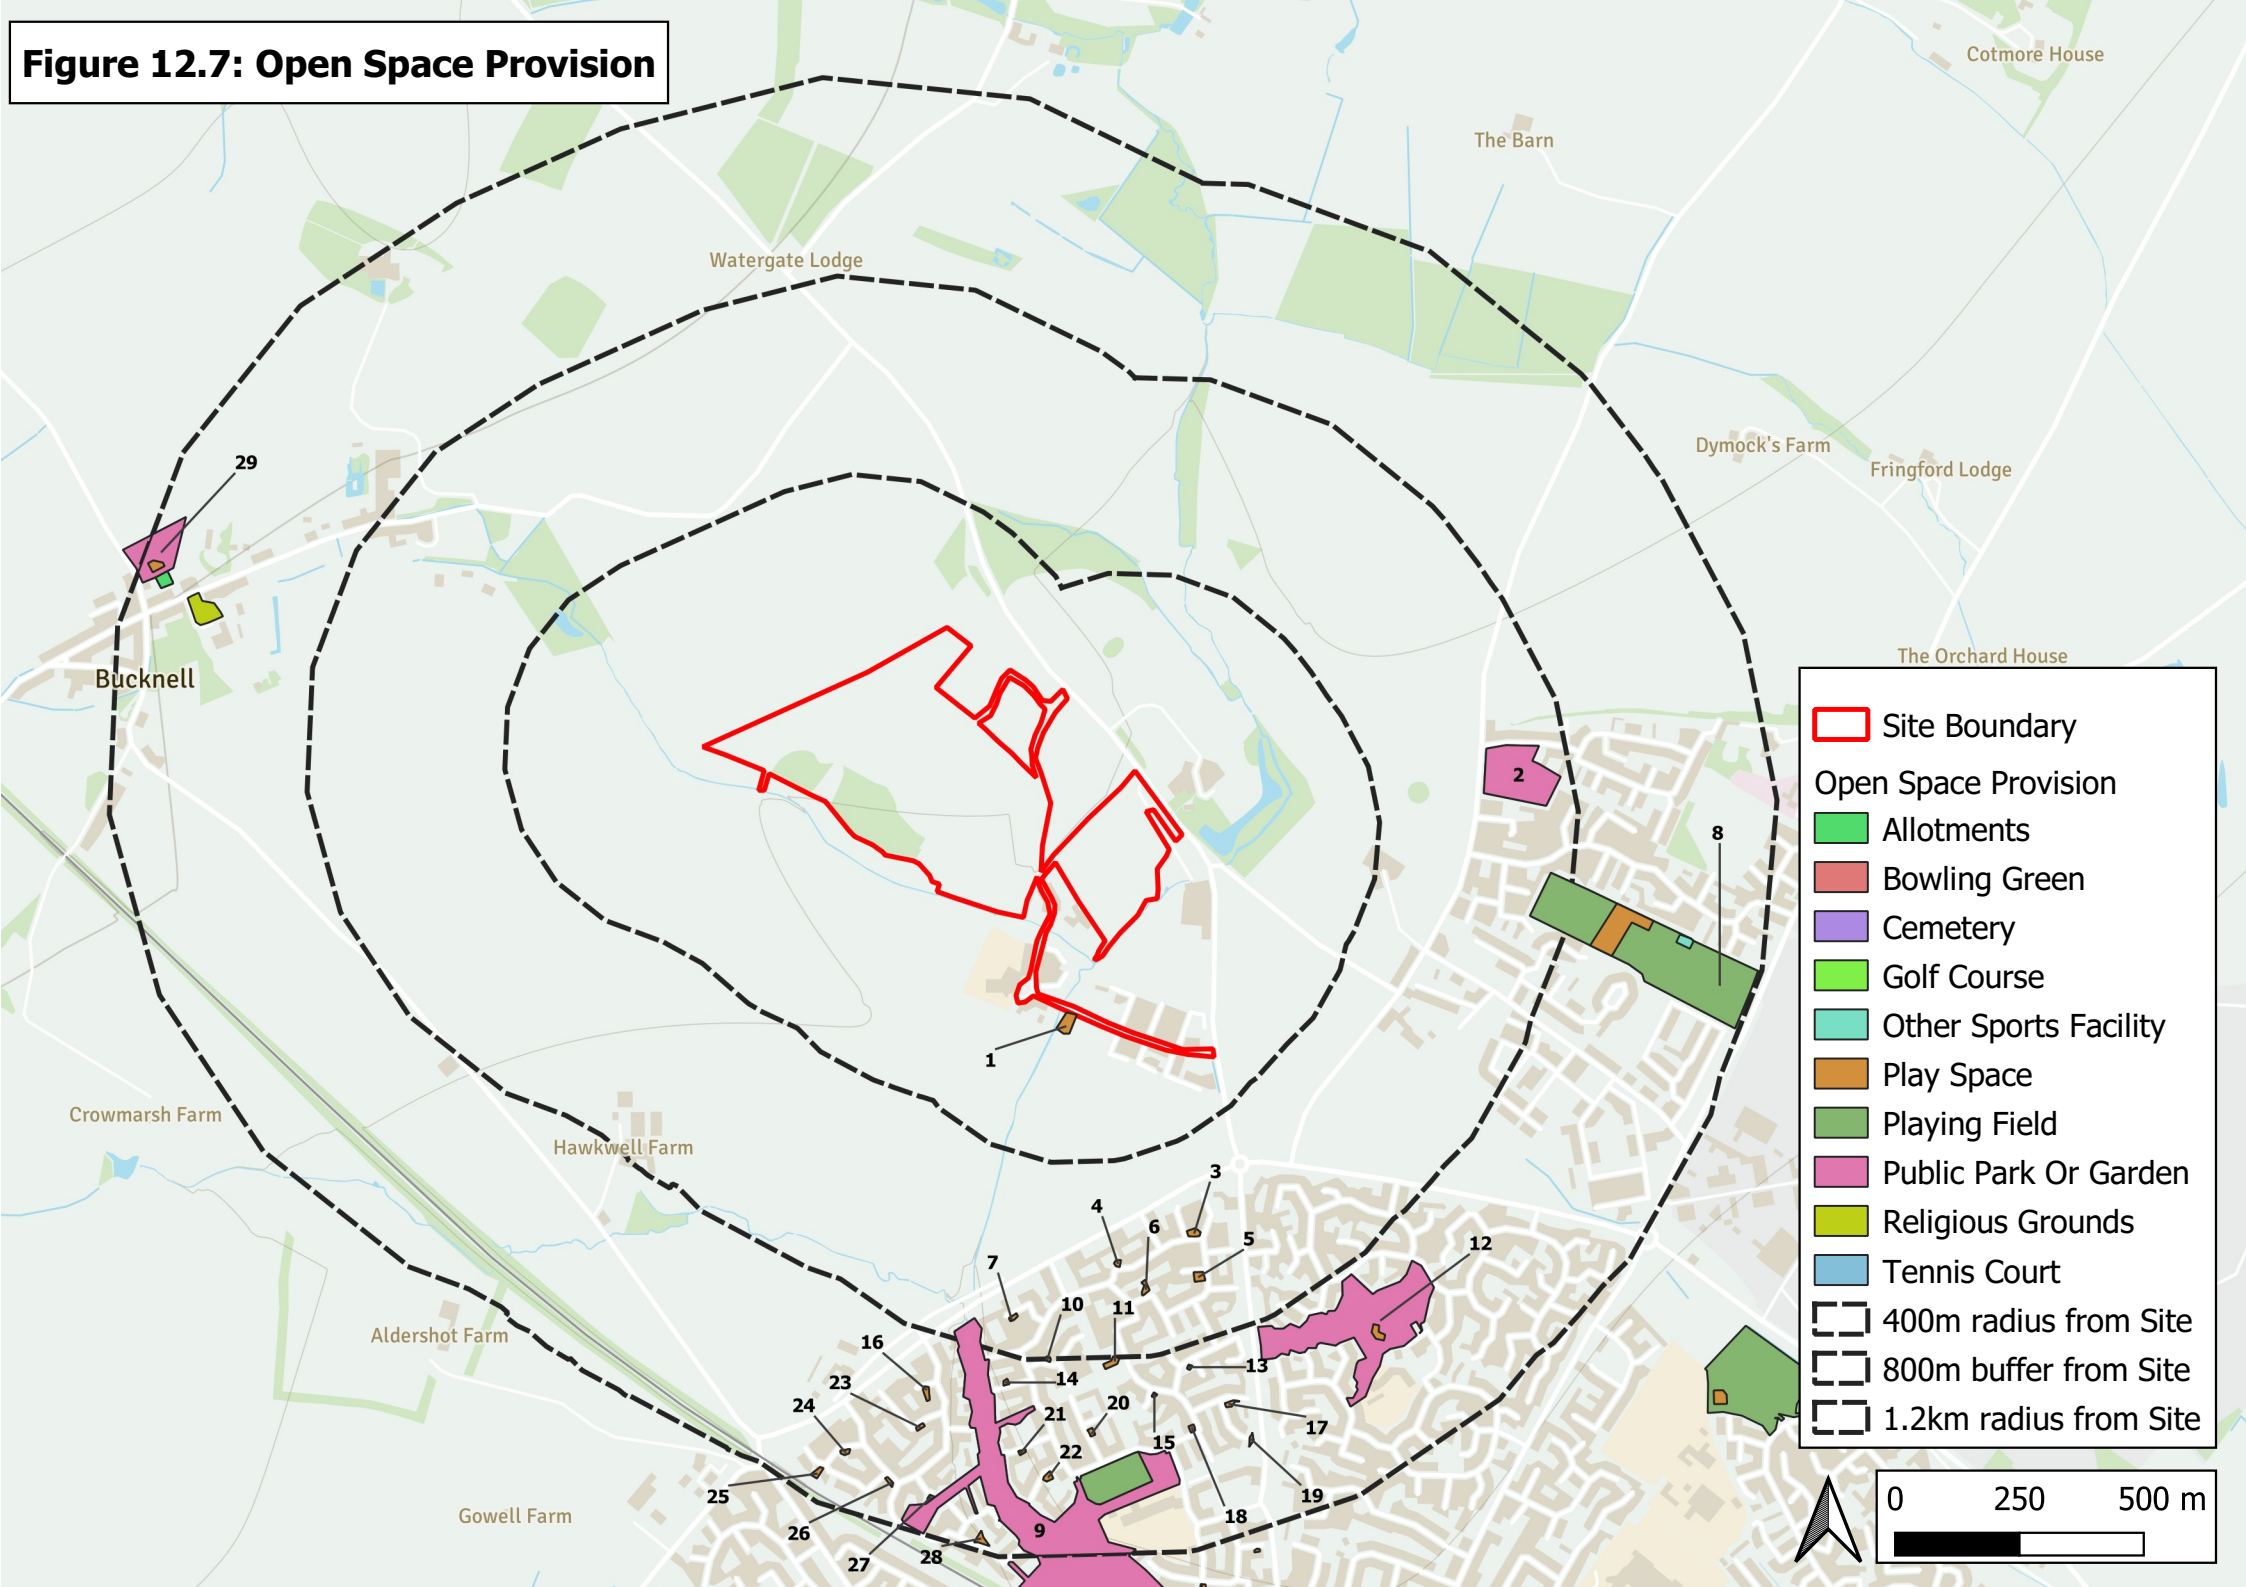

- Site Boundary
- Open Space Provision
  - Allotments
  - Bowling Green
  - Cemetery
  - Golf Course
  - Other Sports Facility
  - Play Space
  - Playing Field
  - Public Park Or Garden
  - Religious Grounds
  - Tennis Court
- 400m radius from Site
- 800m buffer from Site
- 1.2km radius from Site

