

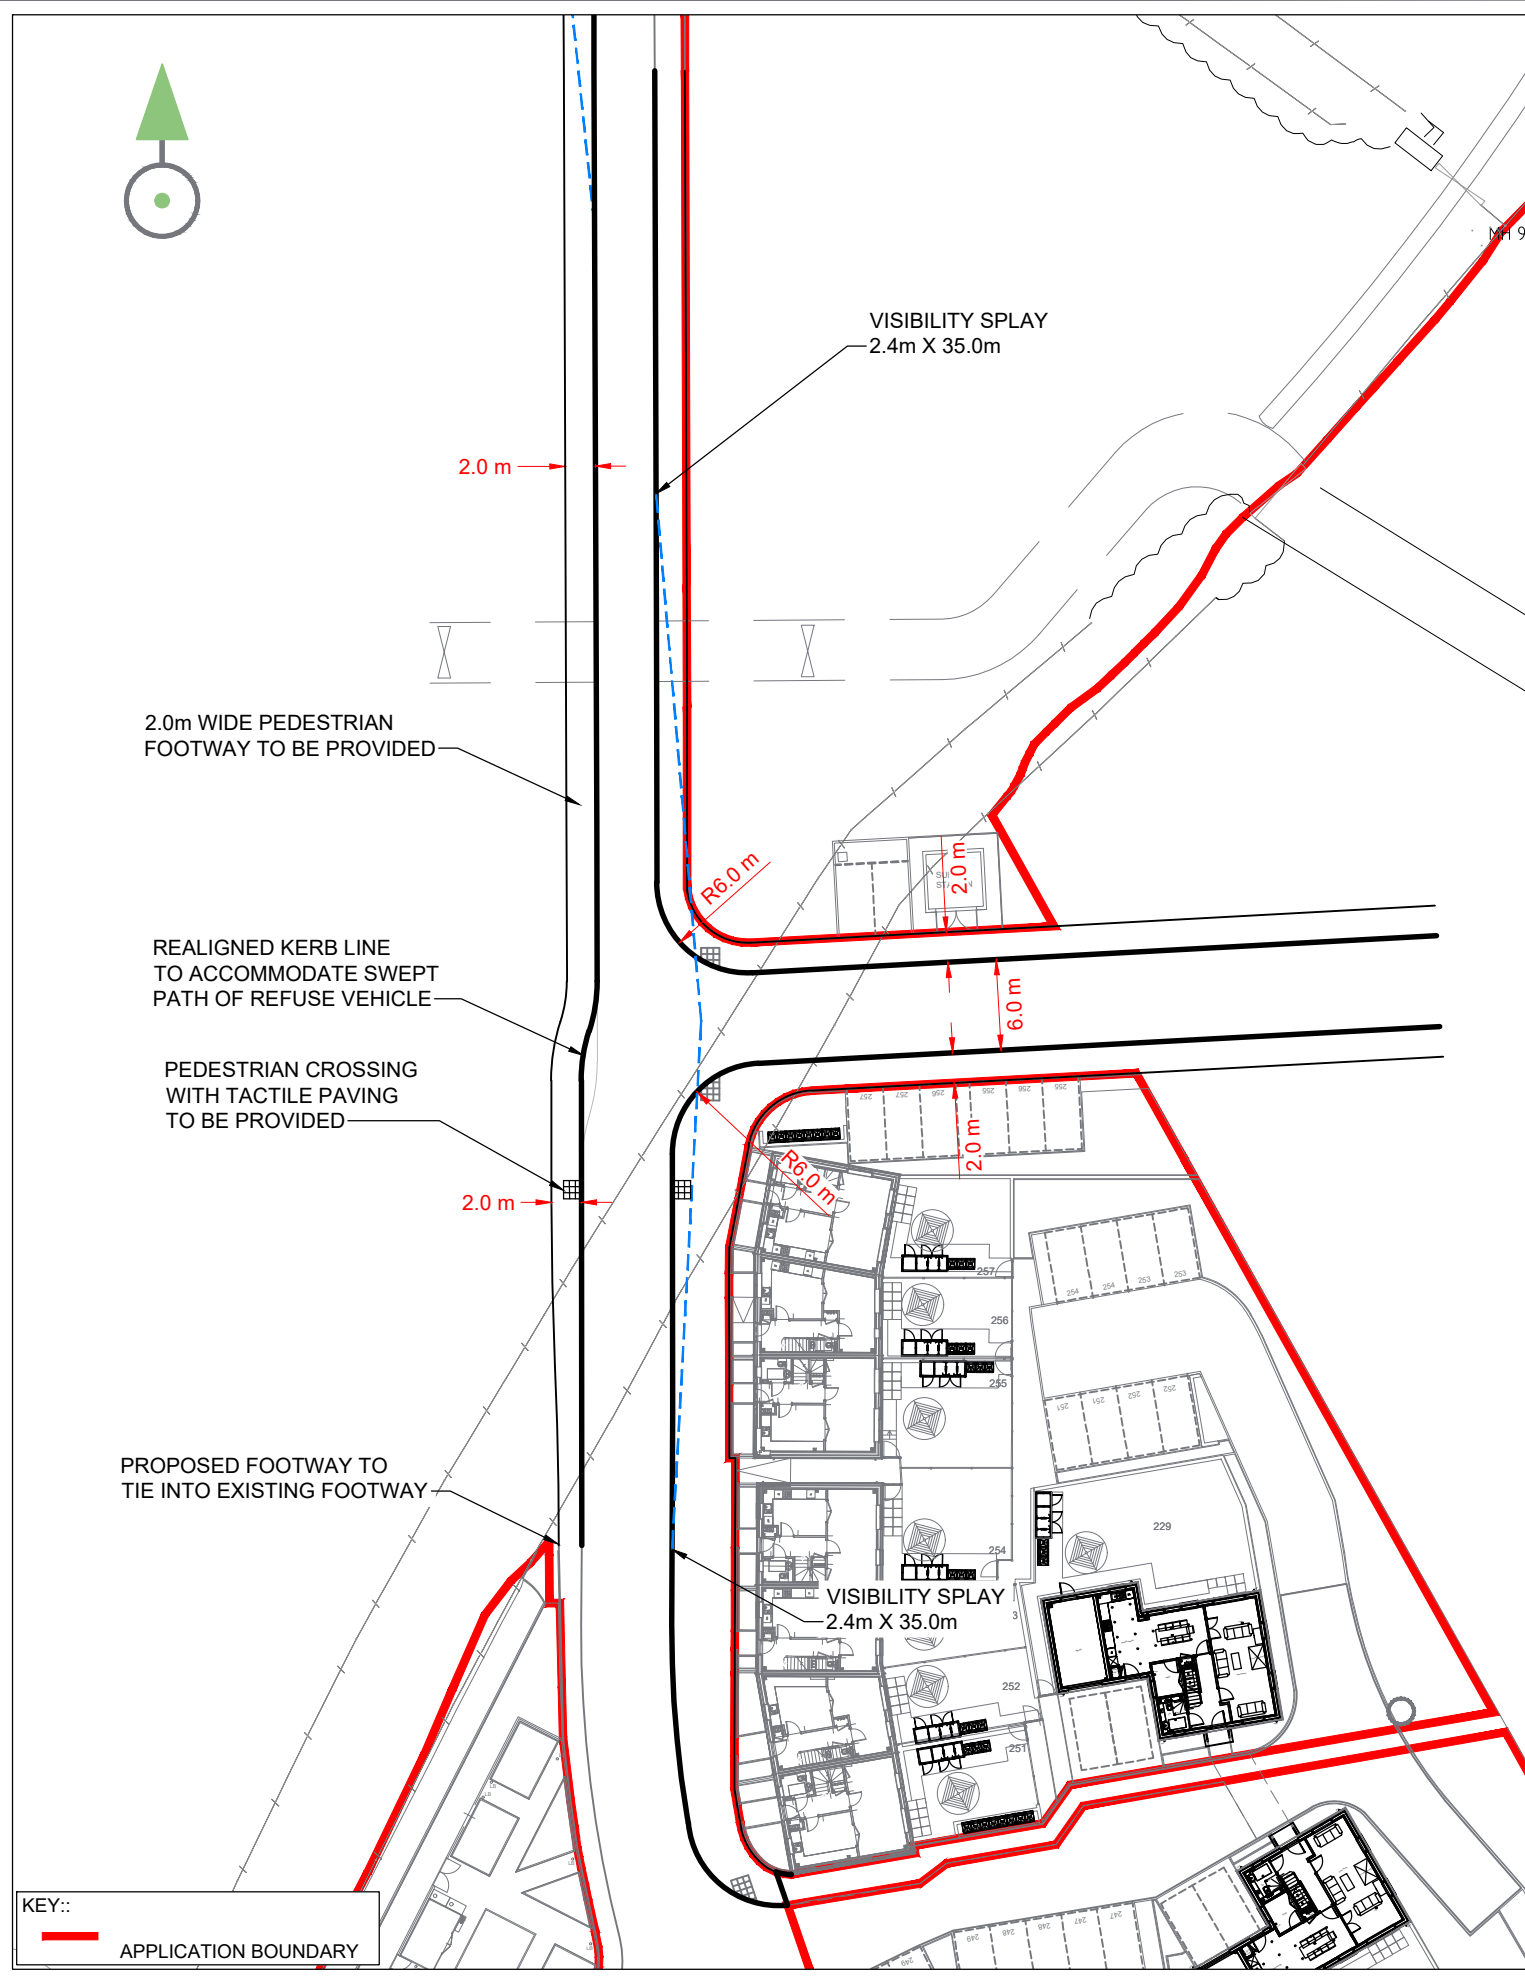


Phoenix 2 One-Pass (with Elite 6x4 chassis)
Overall Length 11.180m
Overall Width 2.550m
Overall Body Height 3.760m
Min Body Ground Clearance 0.312m
Track Width 2.550m
Lock to lock time 4.00s
Kerb to Kerb Turning Radius 10.150m

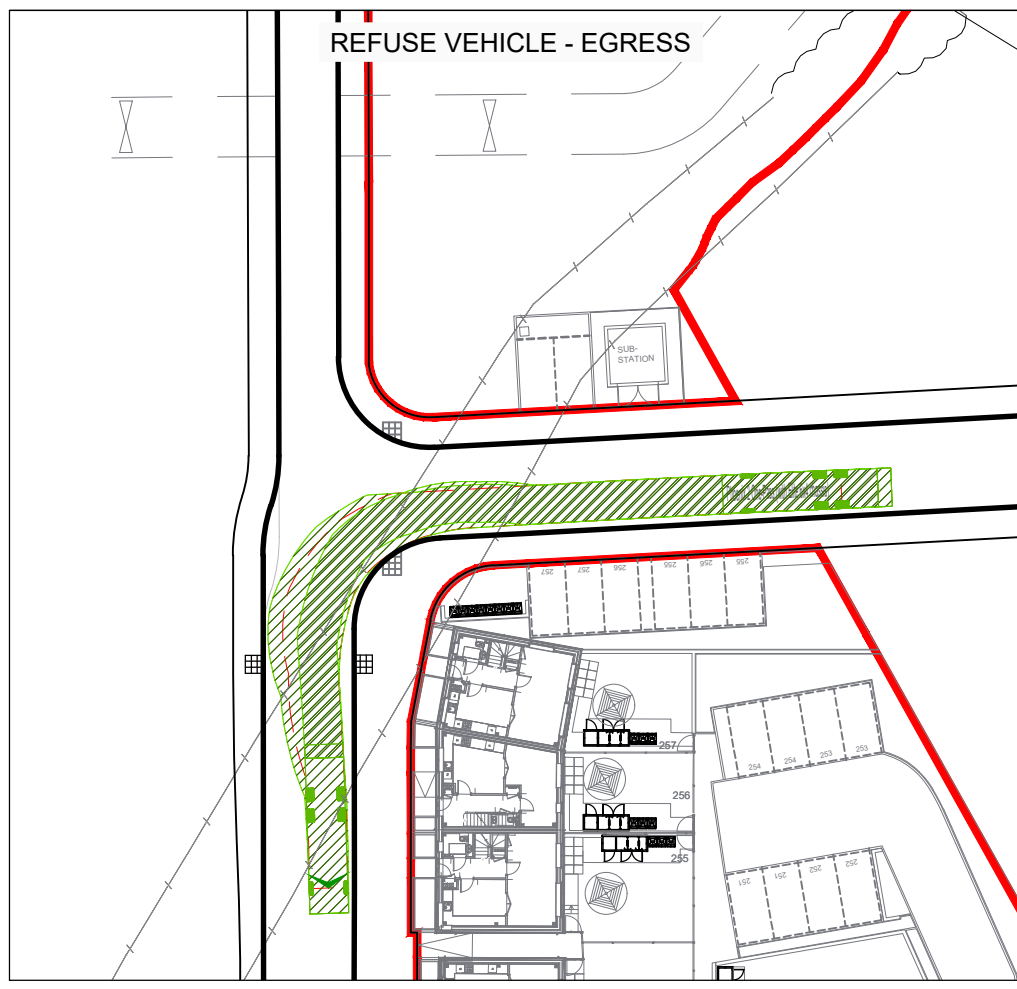

KEY::
APPLICATION BOUNDARY

A	20.01.22	FIRST ISSUE	MK
REV	DATE	COMMENT	APP
REVISION DETAILS			
DRAWING No.			
4600-1100-T-040			
DRAWN		APPROVED	DATE
EP		MK	JAN 22
SCALE		REV	
1:500 @ A3		A	

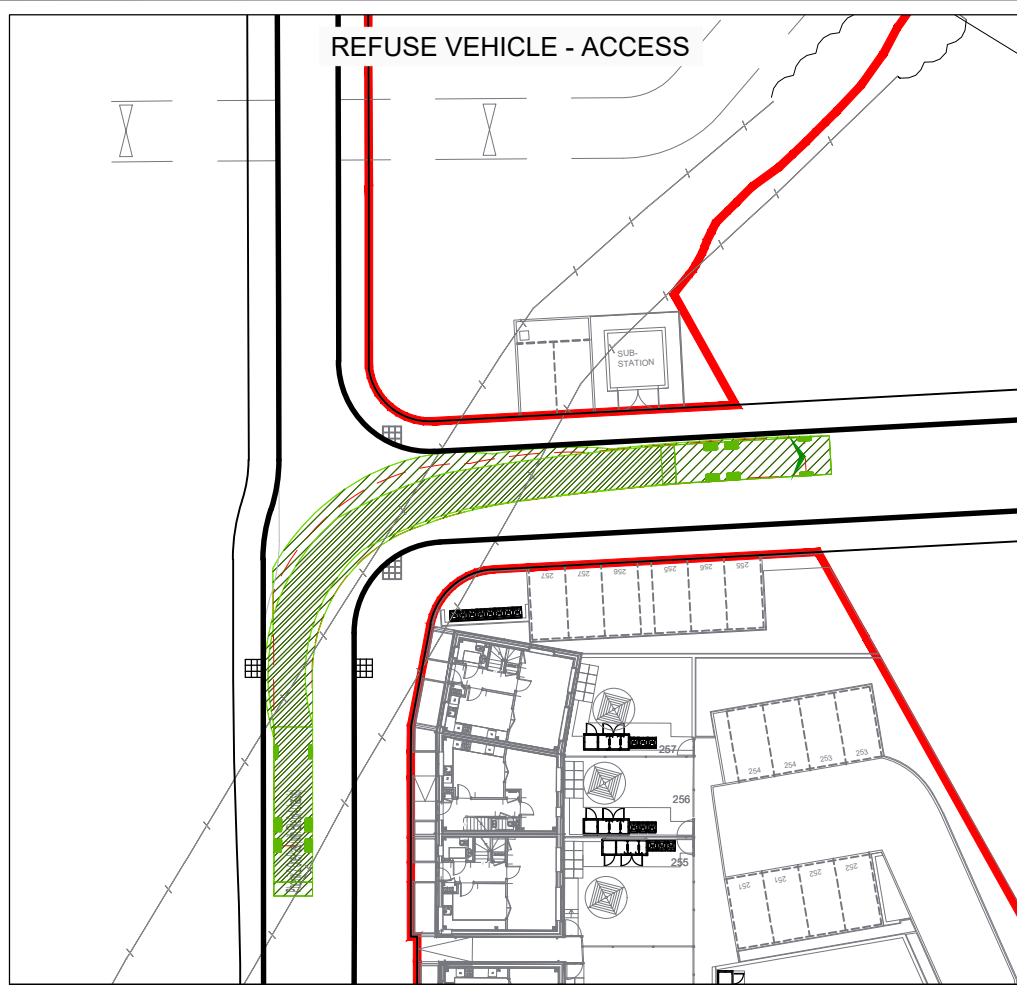