

KEY:

ACCESS POINTS:

- SITE ACCESS JUNCTIONS:**
 A - VTP DRAWING 4600-1100-T-040 Rev A
 B - VTP DRAWING 4600-1100-T-041 Rev A
 C - VTP DRAWING 4600-1100-T-042 Rev A
 D - VTP DRAWING 4600-1100-T-010 Rev B


- CONSTRUCTION ACCESS JUNCTIONS:**
 E - VTP DRAWING 4600-1100-T-011 Rev F
 F - VTP DRAWING 4600-1100-T-027 Rev B

OFF-SITE WORKS:

VTP DRAWING 4600-1100-T-0004 Rev D

AREAS:

- A - SPINE ROAD (NARROW SECTION)
 B - SCHOOL PICKUP/DROP OFF
 C - CHARLOTTE AVENUE BRIDGE
 D - PEDESTRIAN/CYCLE LINKS
 E - BUS GATE
 F - VIEWS
 G - ALTERNATIVE ACCESS LOCATION
 H - CHARLOTTE AVENUE / B4100

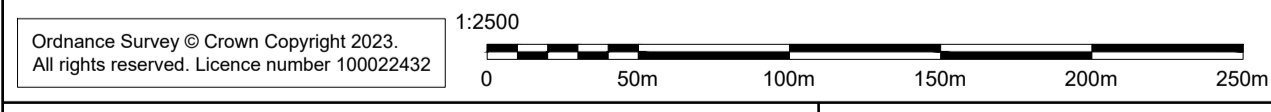

Notes:

- DO NOT SCALE FROM THIS DRAWING.
- ALL DIMENSIONS ARE IN METRES UNLESS OTHERWISE STATED.
- THIS DRAWING IS TO BE PRINTED IN COLOUR.
- THIS DRAWING HAS BEEN ISSUED FOR INFORMATION PURPOSES AND MUST NOT BE USED FOR CONSTRUCTION.



Drawing Status S2 - FOR INFORMATION	Project Title NW BICESTER				
Client Firethorn TRUST	Drawing Title INSPECTOR'S SITE VISIT PLAN				
Scale @ A1 1:2500	Date 17/04/23	Designed/Drawn GSF	Checked CR	Approved MK	
Architect MOSAIC	Project Ref 4600-1100	Drawing Number 4600-1100-T-079		Rev A	

Rev	Date	Description	Dm	Chk	App	Rev	Date	Description	Dm	Chk	App
A	17/04/23	FIRST ISSUE		GSF	CR	MK					