


This title plan shows the general position of the boundaries: it does not show the exact line of the boundaries. Measurements plan may not match measurements between the same points on the ground. For more information see Land Registry Public Guide. This official copy shows the state of the title plan on 10 January 2008 at 12.00 noon. It may be subject to amendments. Under s.67 of the Land Registration Act 2002, this copy is admissible in evidence to the same extent as the original. Issued on 10 January 2008

This title is dealt with by Gloucester District Land Registry.

© Crown Copyright. Produced by Land Registry. Further reproduction in whole or in part is prohibited without the prior written permission of Ordnance Survey. Licence Number GD272728.

H.M. LAND REGISTRY		TITLE NUMBER	
		ON 1034	
ORDNANCE SURVEY PLAN REFERENCE	SP 3537	SECTION A	1/1250 En
COUNTY OXFORDSHIRE	DISTRICT	CHERWELL	© Crown

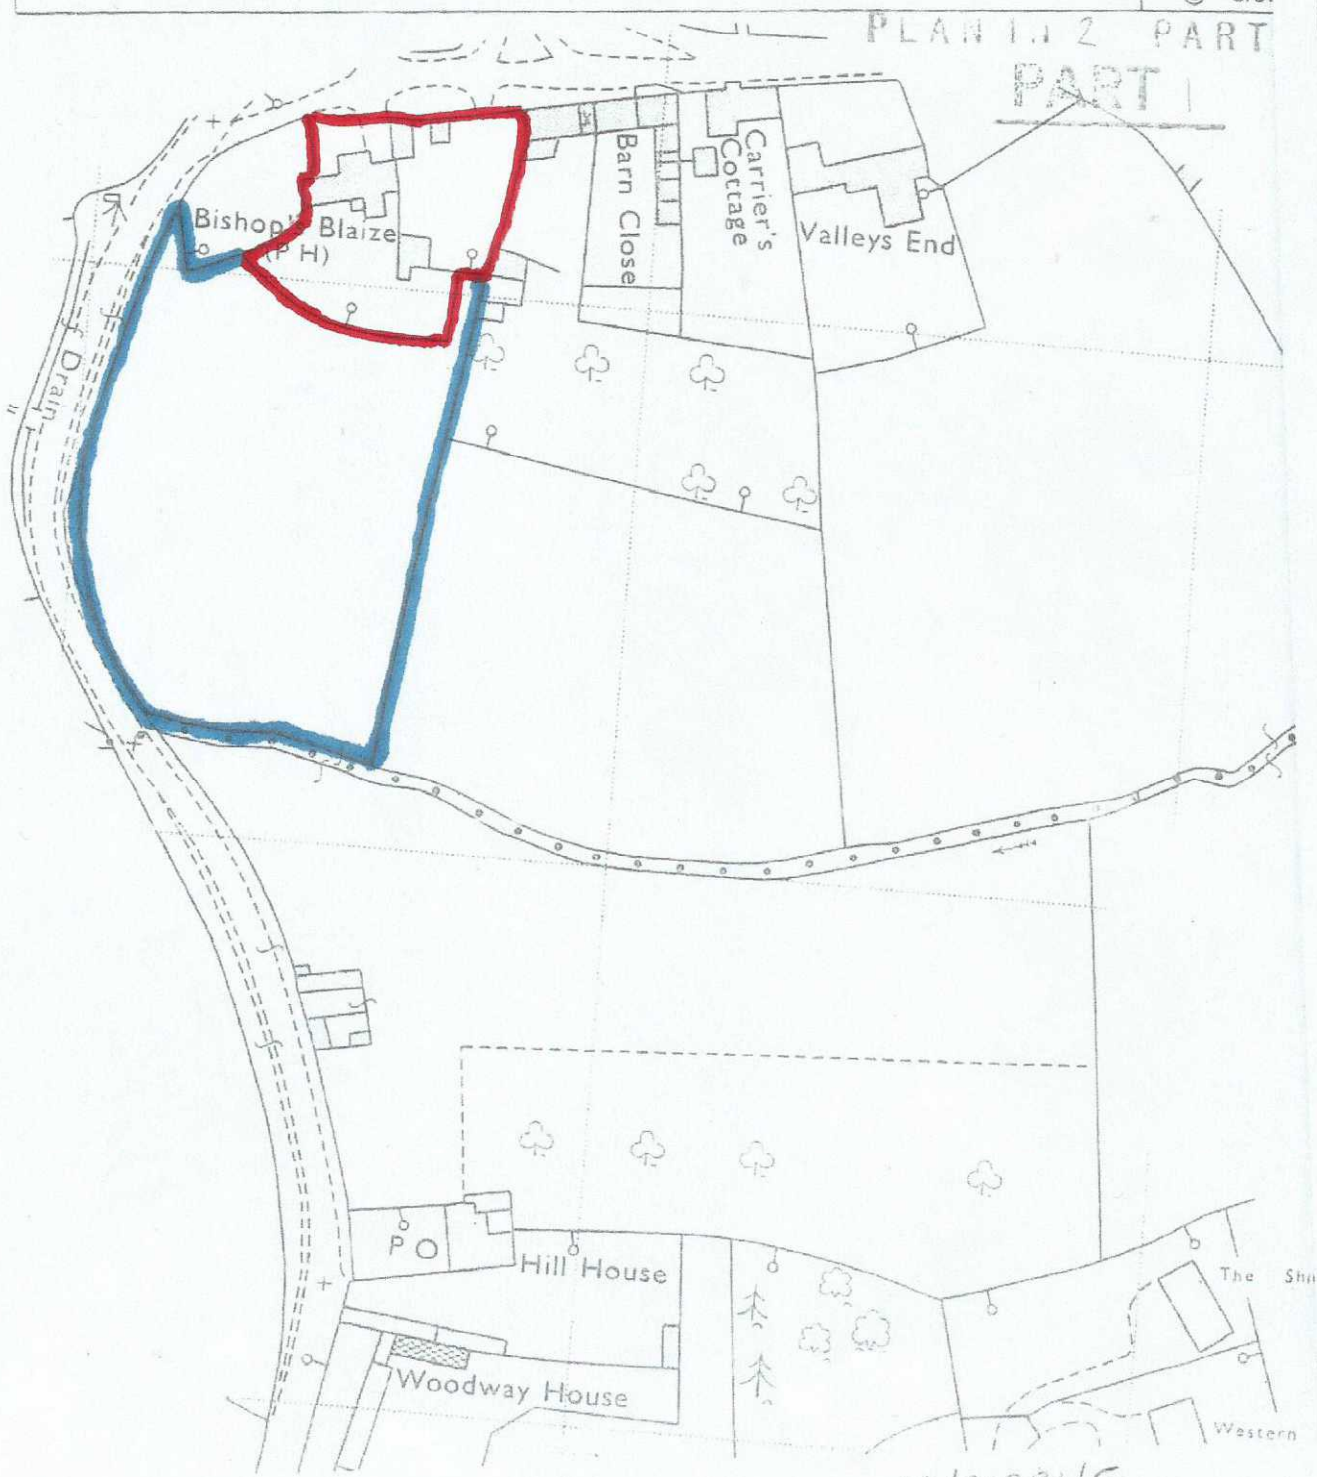

17/01981/F