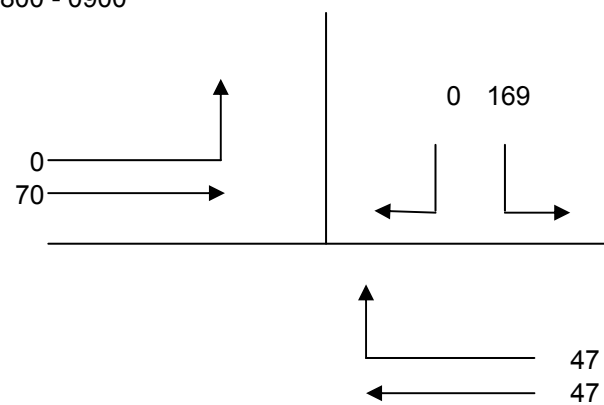
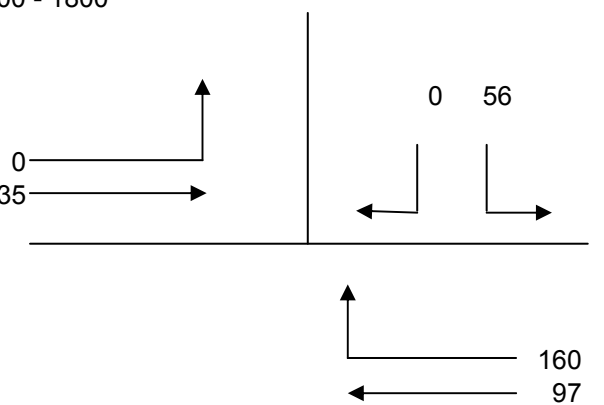
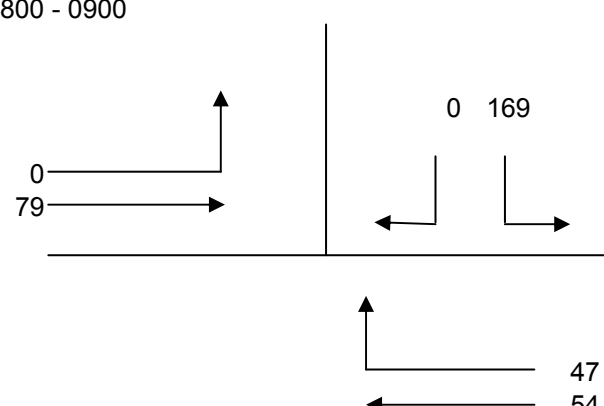
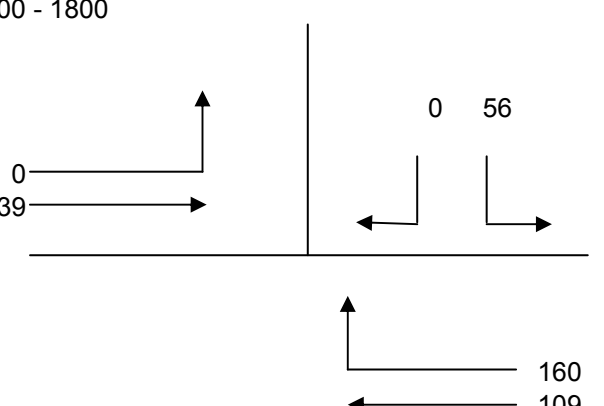
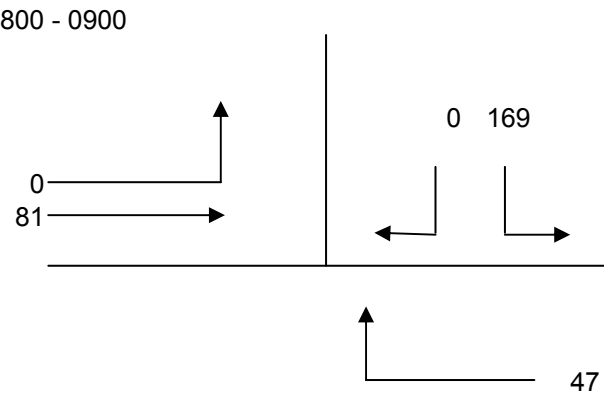
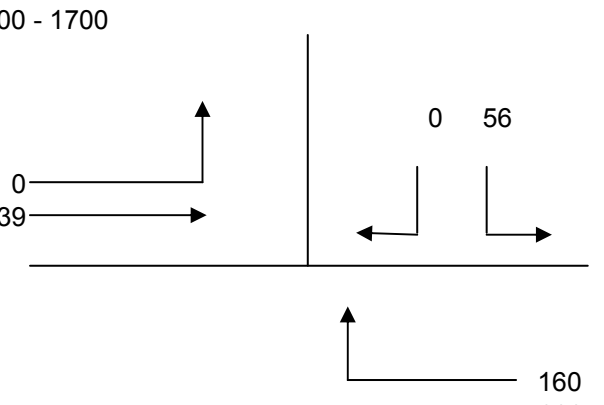


 COLIN BUCHANAN AND PARTNERS Planning, Transport, Economics, Software, Market Research	Worst Case Traffic Flows Using a Single Site Access Junction	2006 Tempro and NRTF 0800 - 0900 	2006 Tempro and NRTF 1700 - 1800 	
		2016 Tempro 0800 - 0900 	2016 Tempro 1700 - 1800 	
		2016 NTRF 0800 - 0900 	2016 NTRF 1600 - 1700 	
		Client : J J Gallagher		
		Job Title : Gavray Drive, Bicester		
		Scale: NTS		
Job No. 6421				
Job Title : Gavray Drive, Bicester				
Drawn by: JH				
Date: December 04				
Drawing No. Figure 61				