
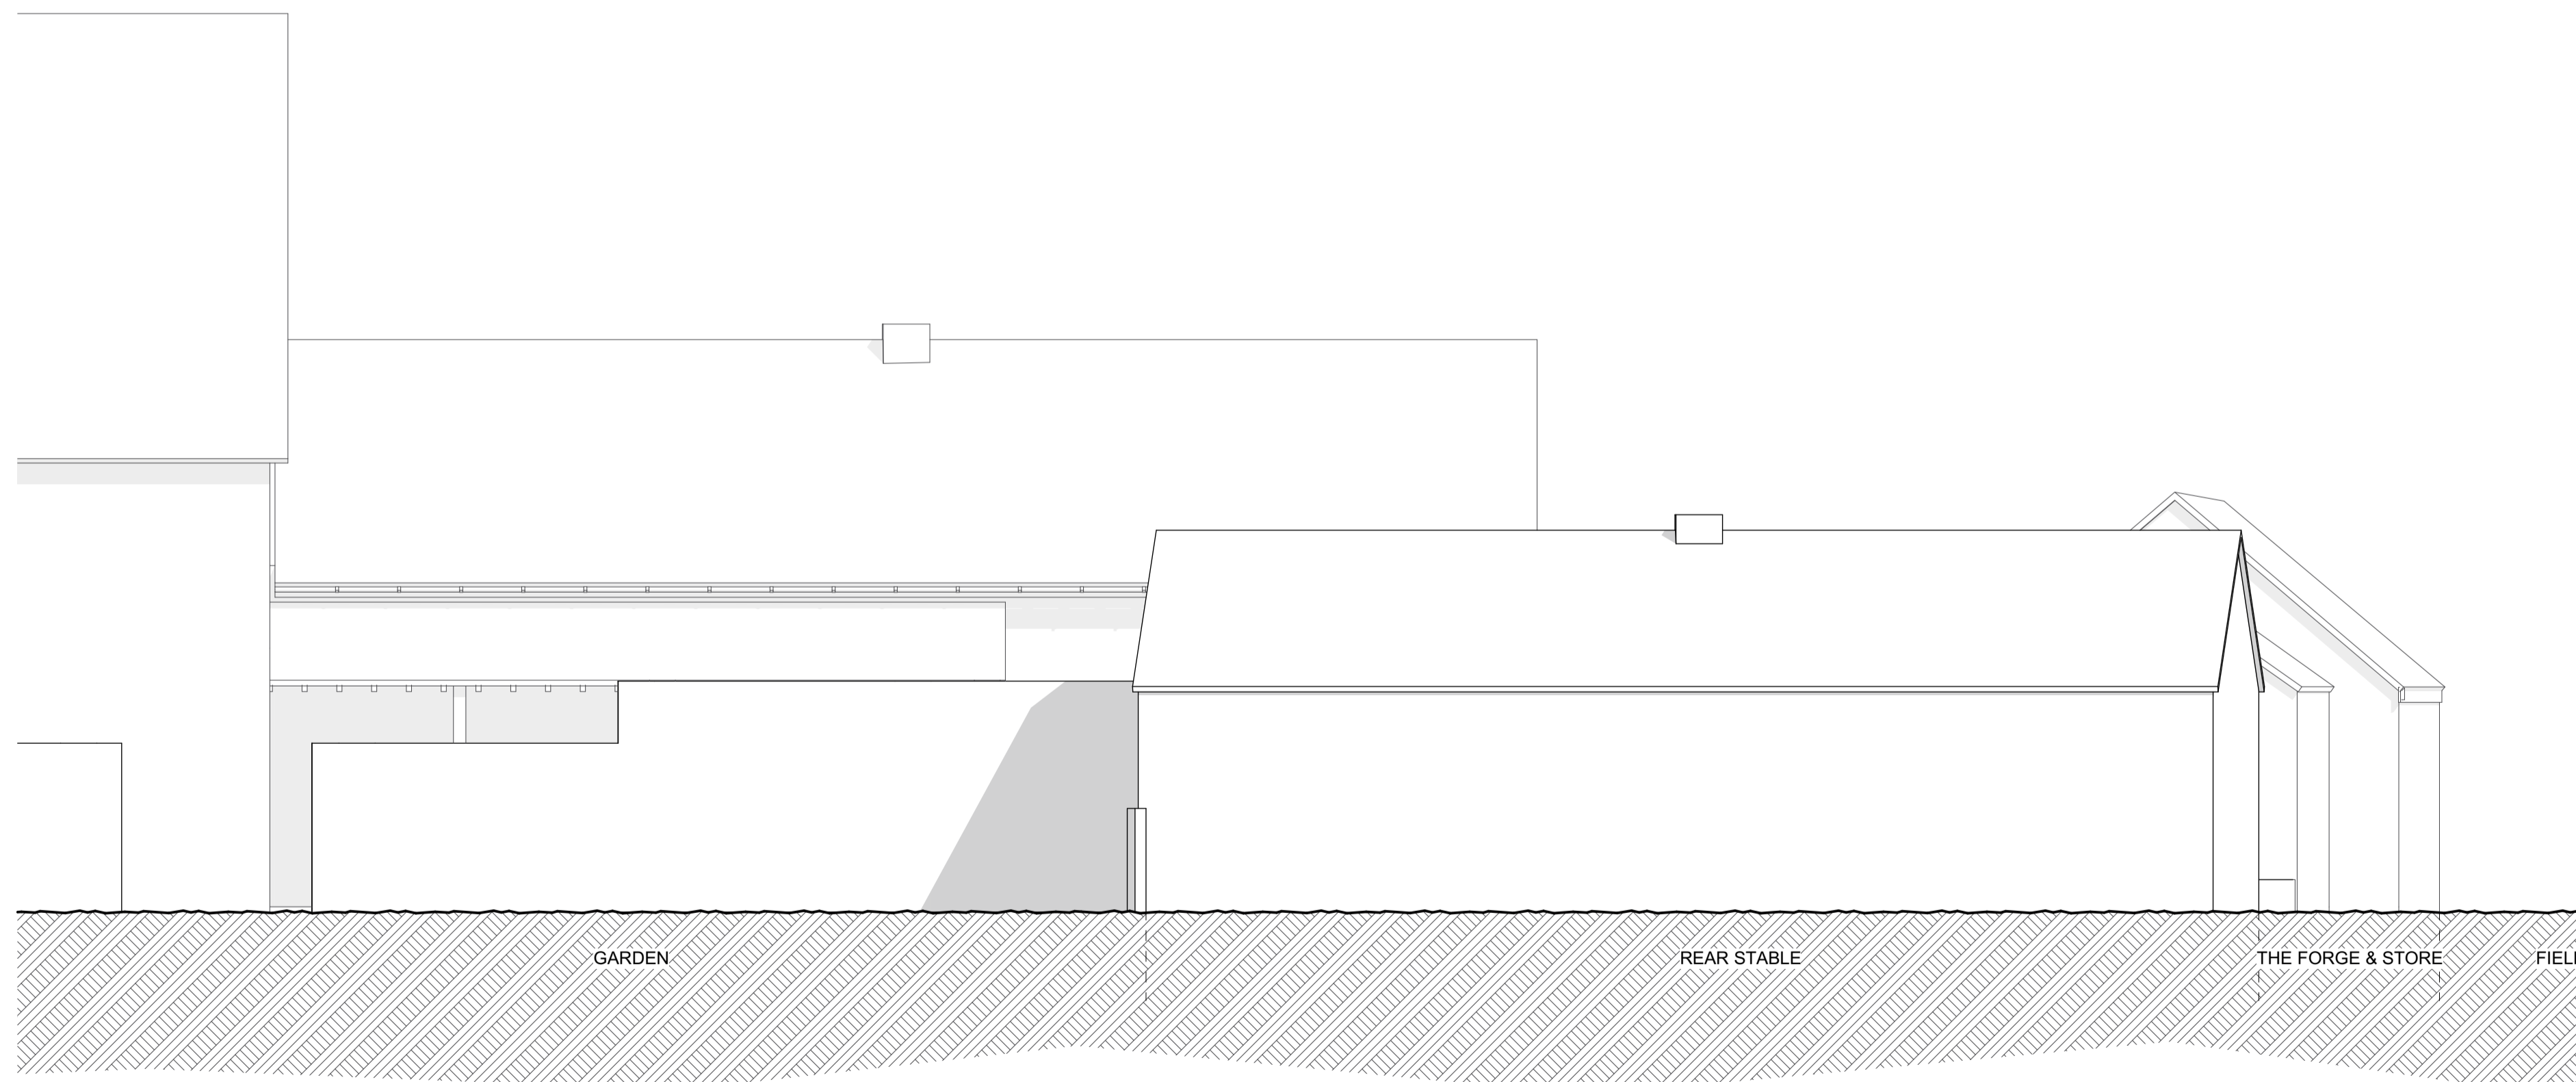


**A-A EXISTING ELEVATIONS**

201 Scale: 1:50 @ A1 / 1:100 @ A3

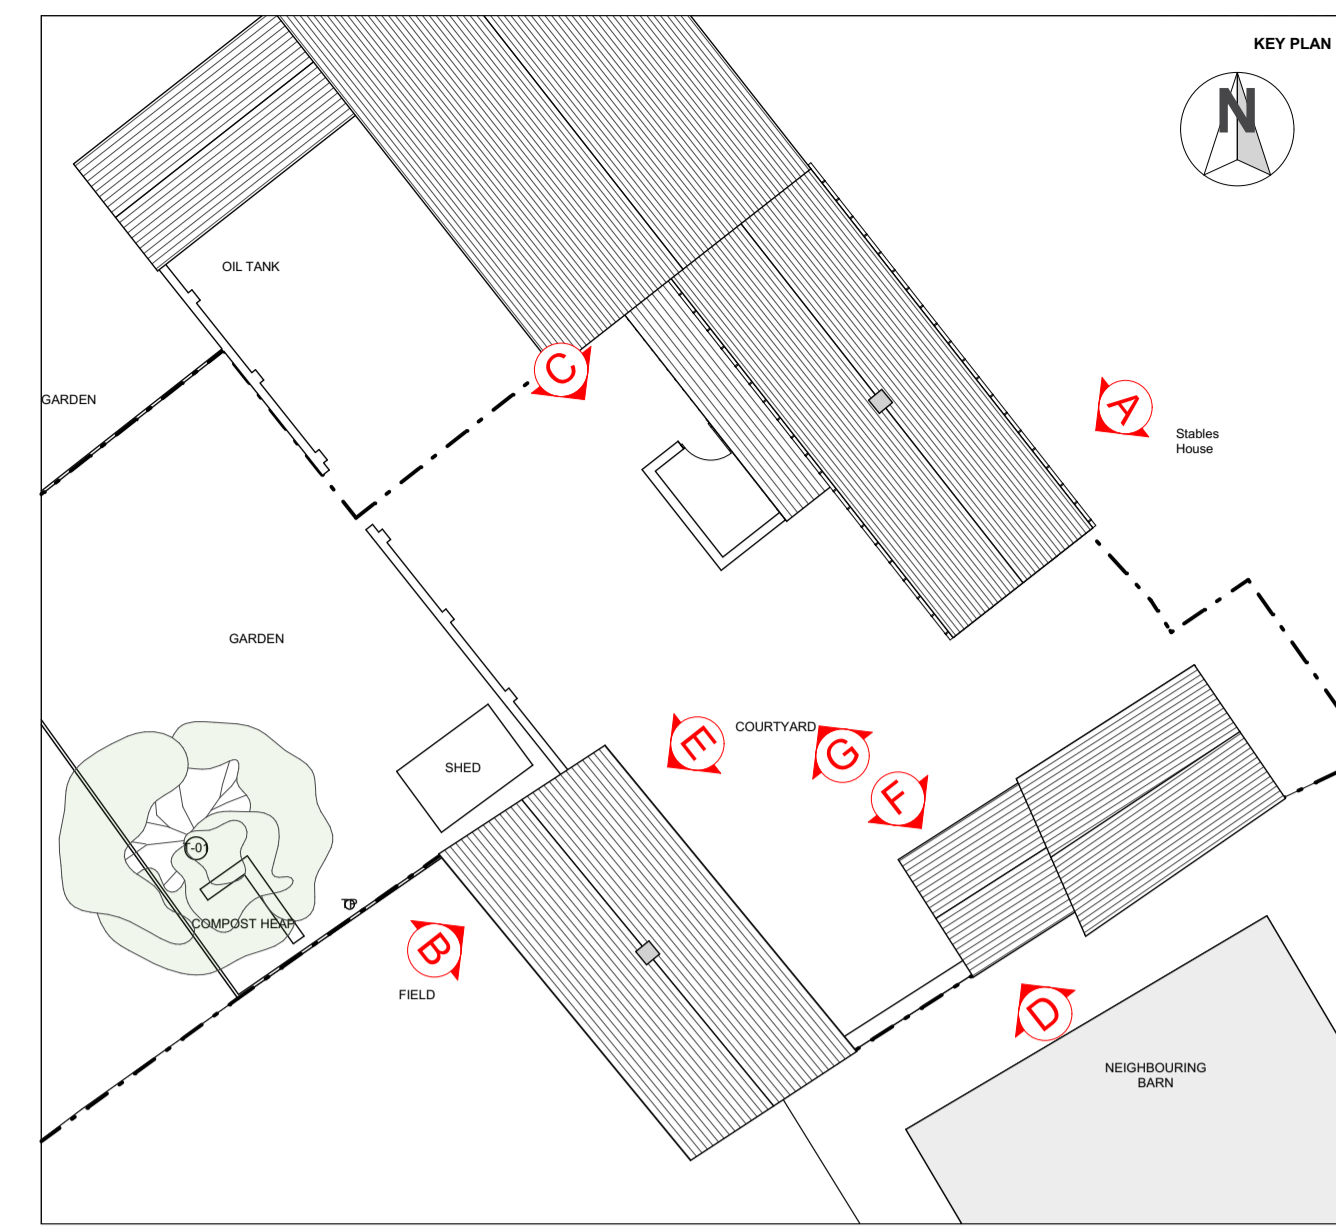

**B-B EXISTING ELEVATIONS**

201 Scale: 1:50 @ A1 / 1:100 @ A3



|       |  |             |
|-------|--|-------------|
| 01    | Drawings issued to CLT for approval to submit to LPA | 02/07/2019  |
| ISSUE | REASON FOR ISSUE                                     | DATE ISSUED |
|       |  | REV.        |

**STAGE:**  
3-DEVELOPED DESIGN - PLANNING

**CLIENT:**  
MR PETER RYMER

**PROJECT ADDRESS:**  
THE KENNELS, STRATTON AUDLEY,  
BICESTER, OX27 9BT

**DRAWING:**  
**EXISTING ELEVATIONS**

|            |             |          |
|------------|-------------|----------|
| SCALE @ A1 | DRAWING NO. | REVISION |
| 1:50       | 19246 3_201 |          |

