



A-A PROPOSED ELEVATIONS
 211 Scale: 1:50 @ A1 / 1:100 @ A3

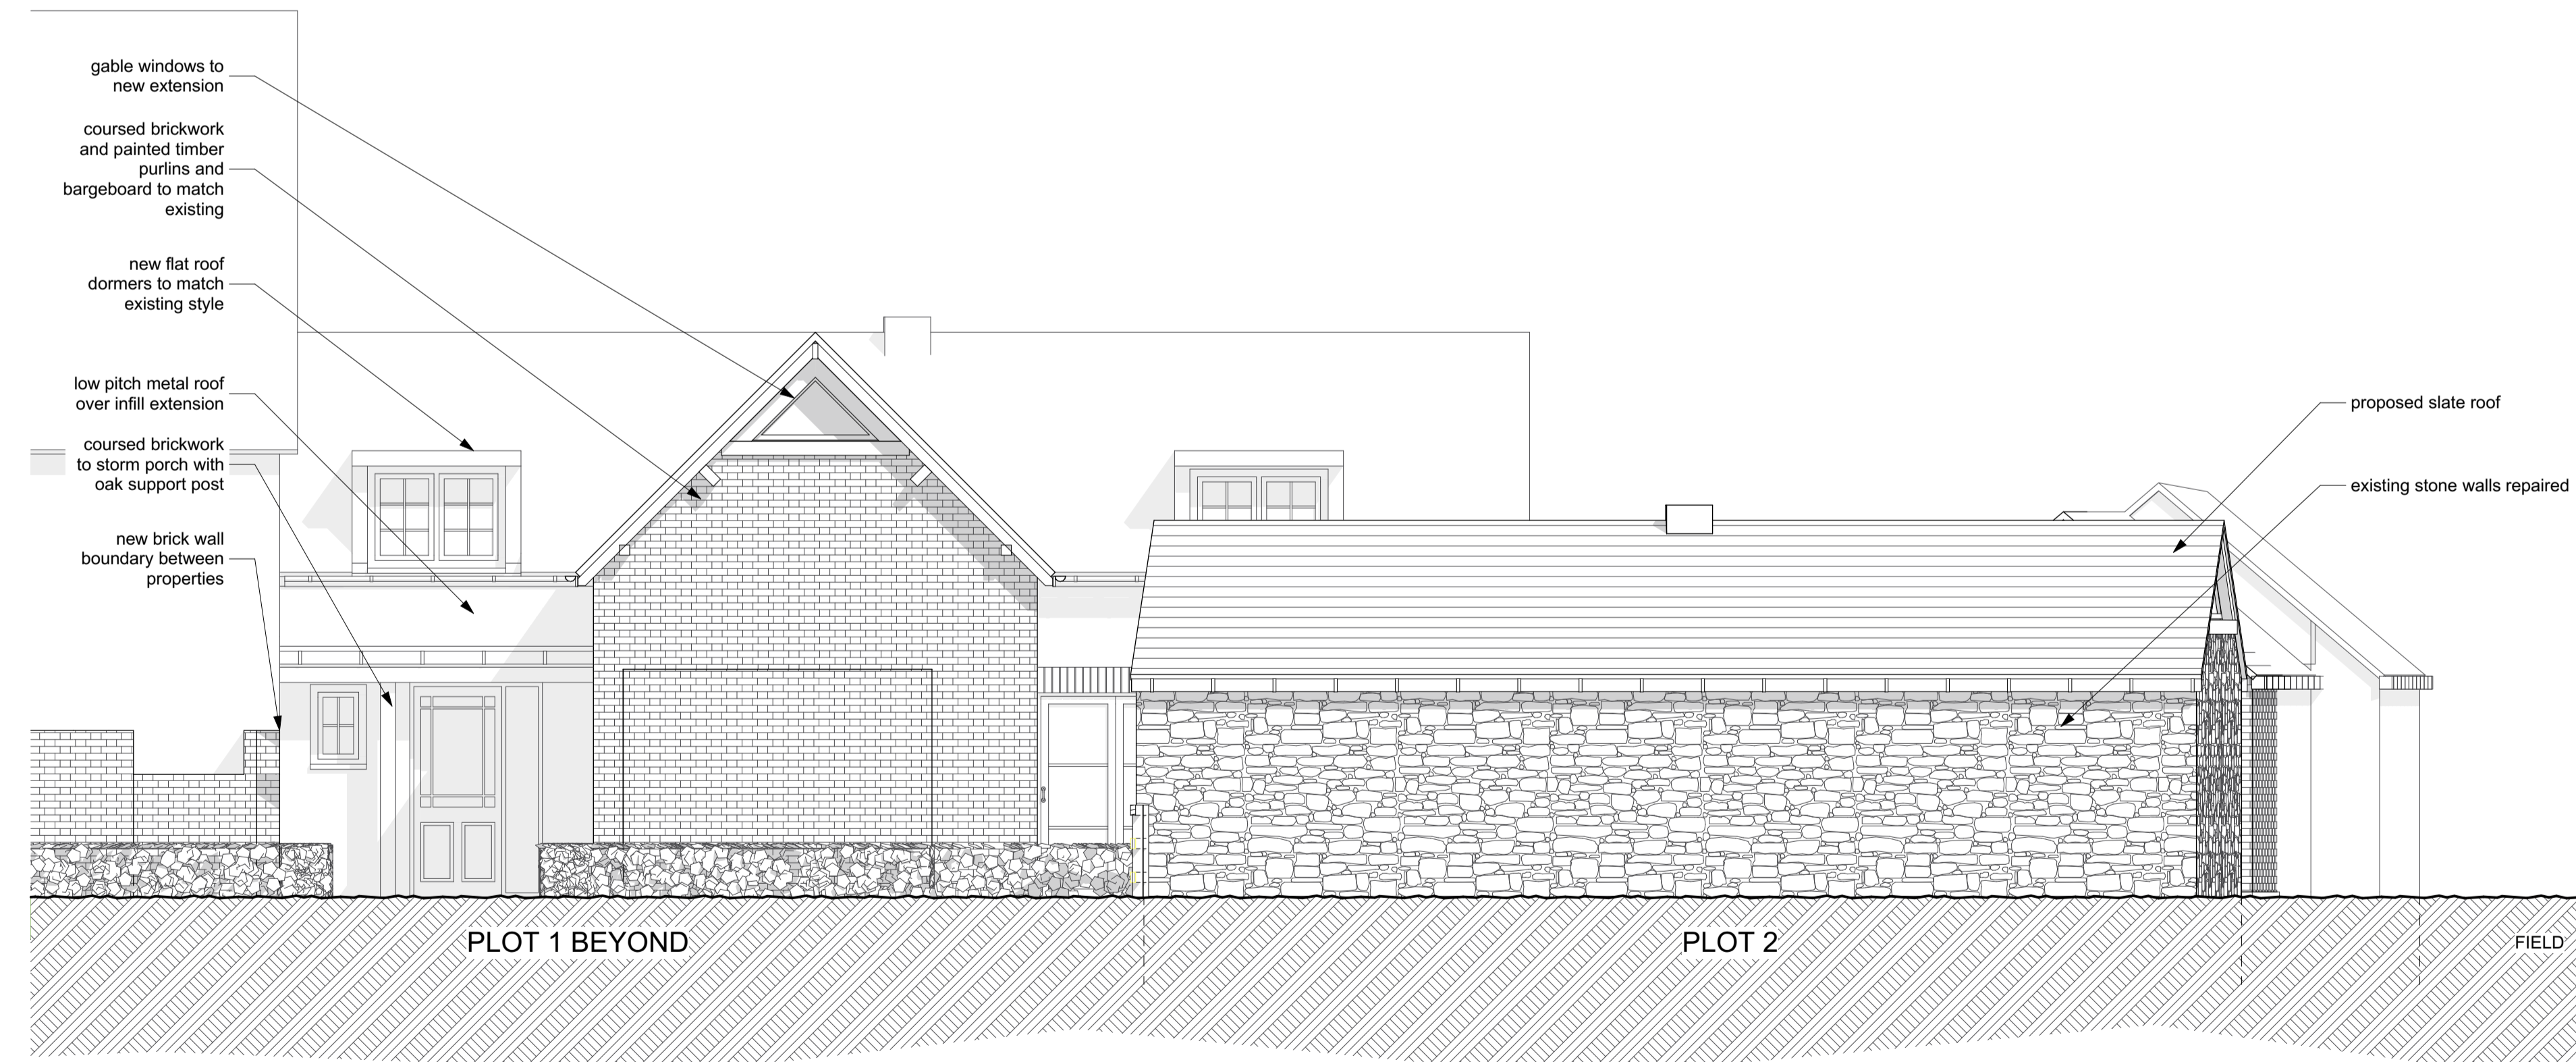

B-B PROPOSED ELEVATIONS
 211 Scale: 1:50 @ A1 / 1:100 @ A3

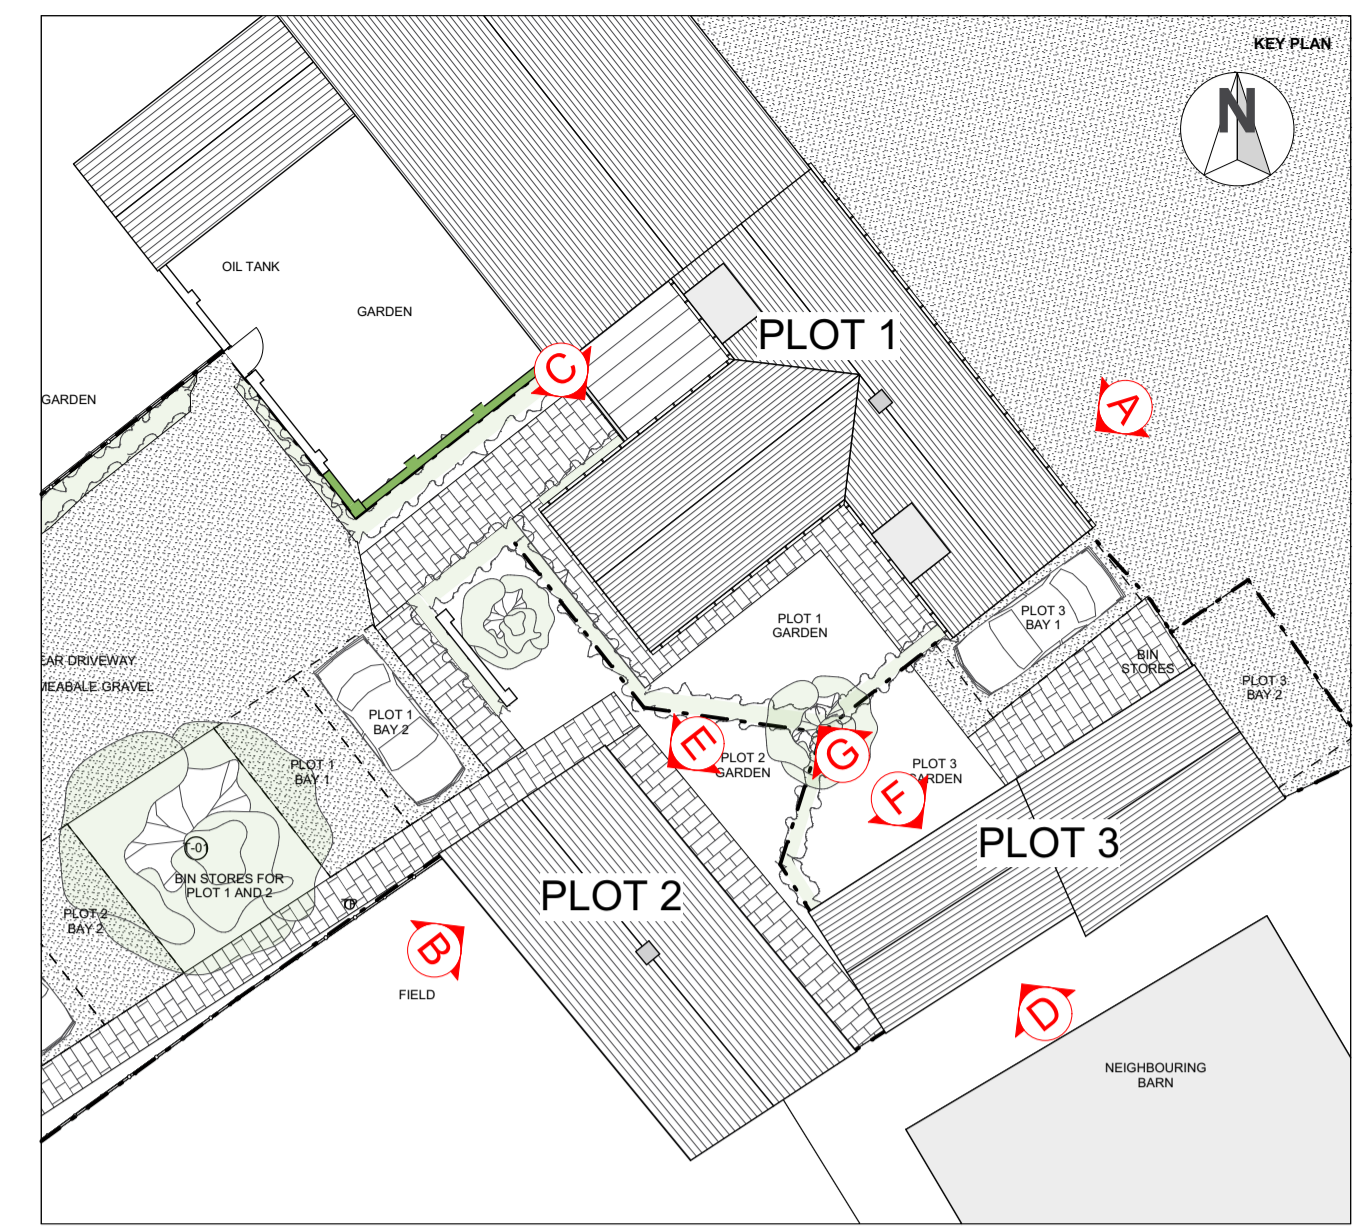

01 Drawings issued to CLT for approval to submit to LPA 02/07/2019
 ISSUE REASON FOR ISSUE DATE ISSUED REV.
 STAGE:
 3-DEVELOPED DESIGN - PLANNING
 CLIENT:
 MR PETER RYMER
 PROJECT ADDRESS:
 THE KENNELS, STRATTON AUDLEY, BICESTER, OX27 9BT
 DRAWING:
PROPOSED ELEVATIONS
 SCALE @ A1 DRAWING NO. REVISION
 1:50 19246 3_211

