



C-C EXISTING ELEVATIONS
 202 Scale: 1:50 @ A1 / 1:100 @ A3

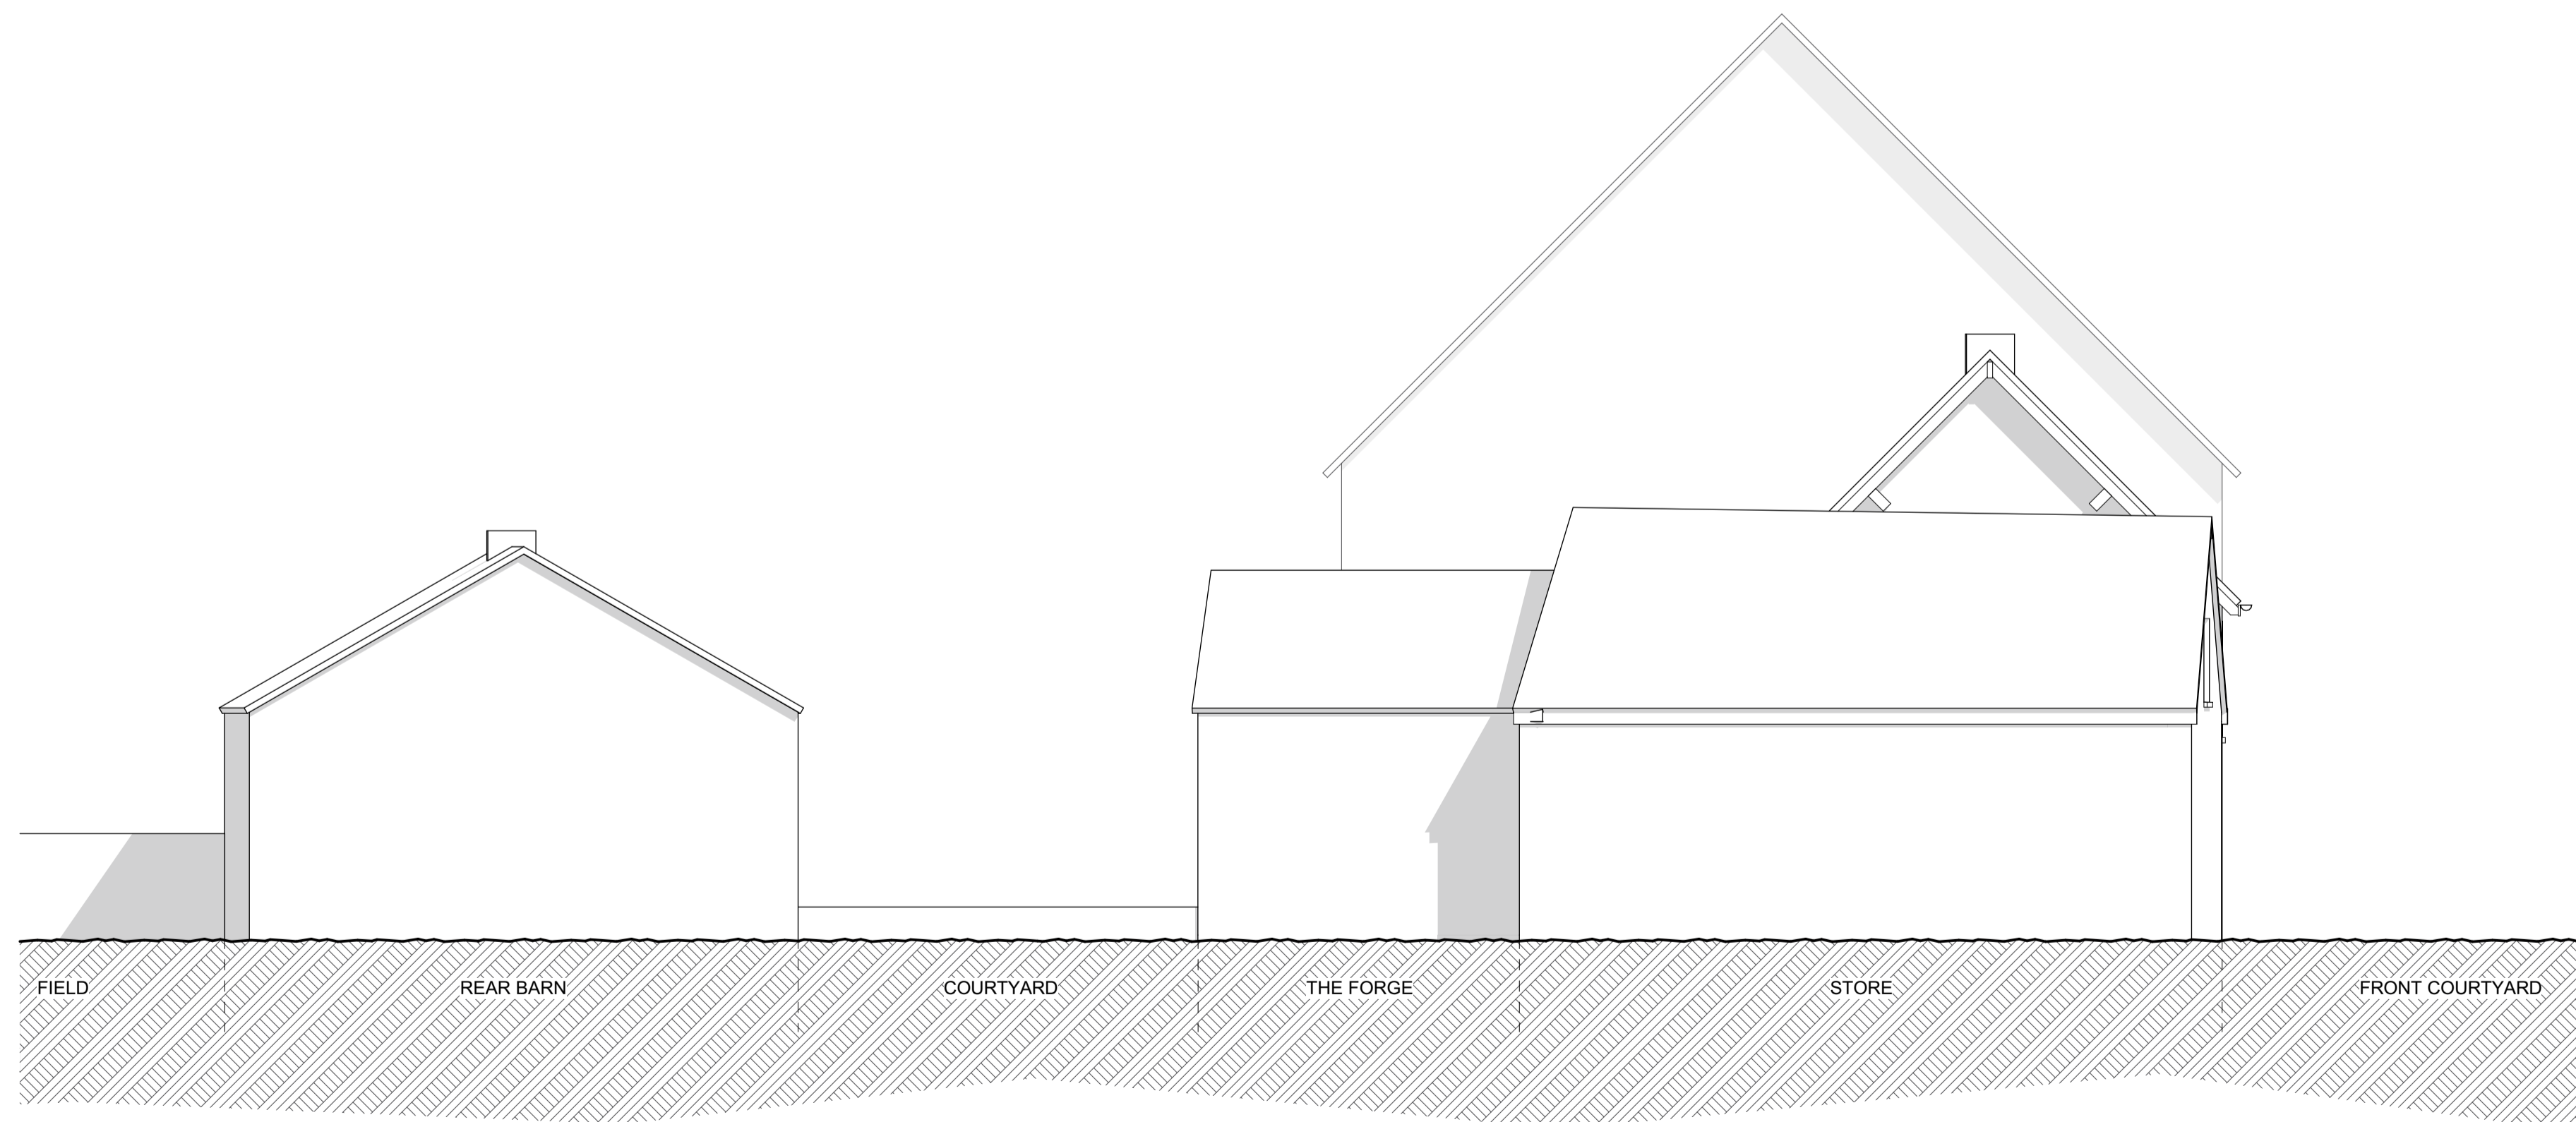

D-D EXISTING ELEVATIONS
 202 Scale: 1:50 @ A1 / 1:100 @ A3

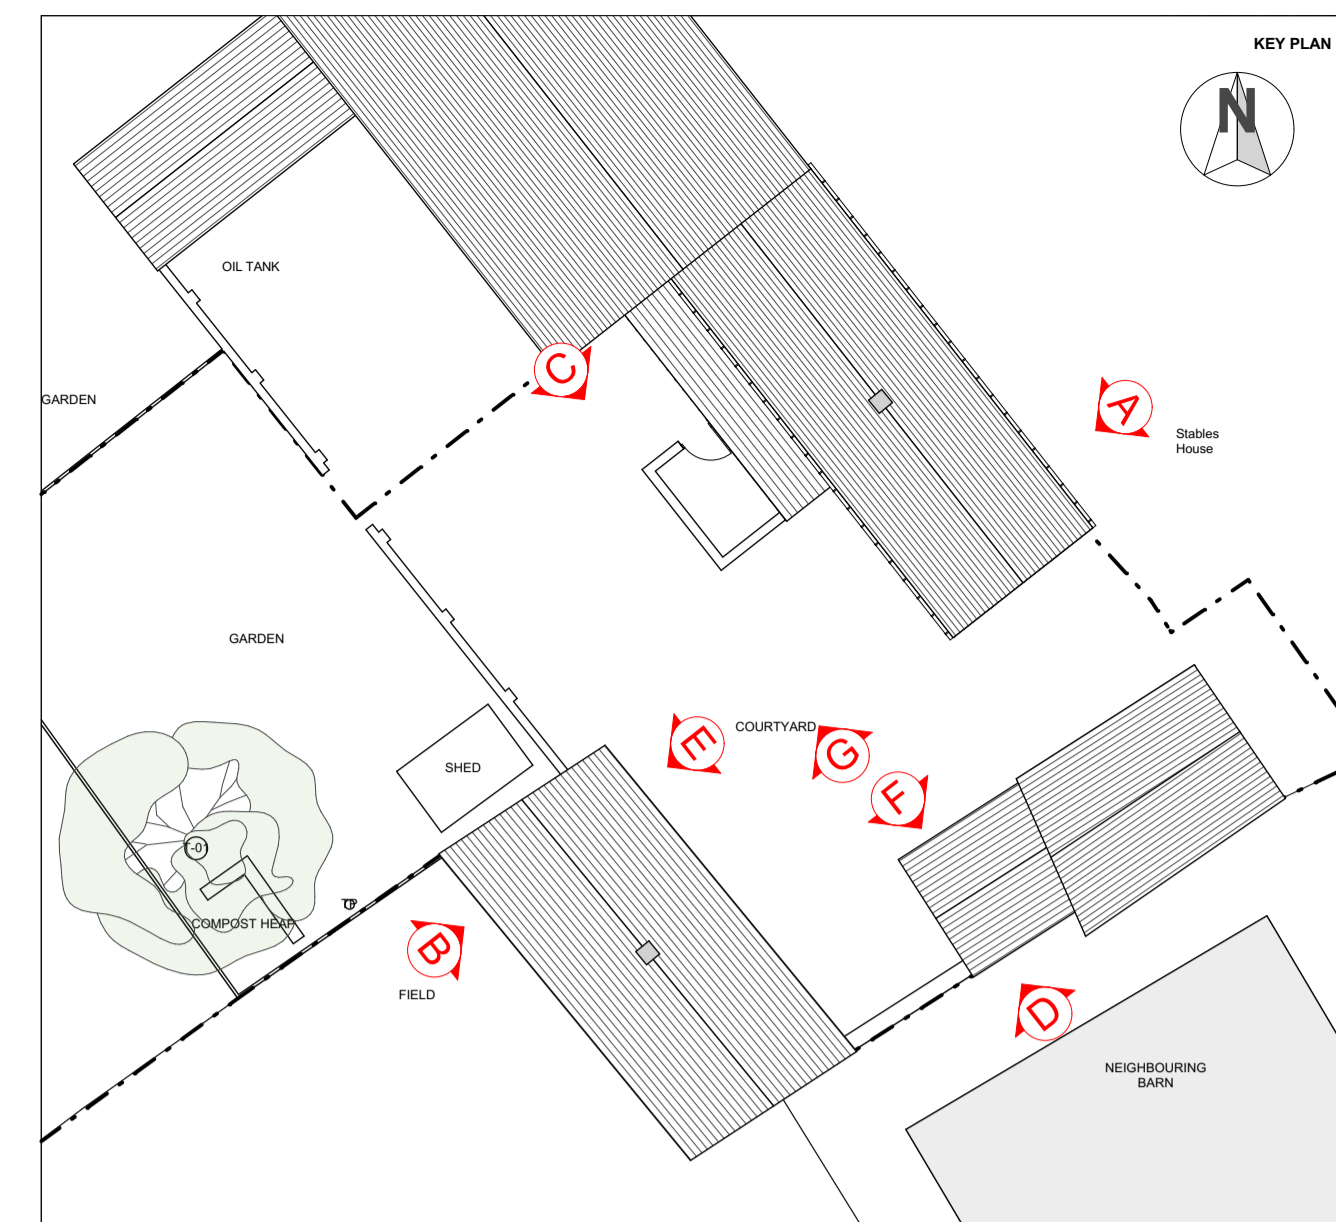

01	Drawings issued to CLT for approval to submit to LPA	02/07/2019
ISSUE	REASON FOR ISSUE	DATE ISSUED REV.

STAGE:
 3-DEVELOPED DESIGN - PLANNING

CLIENT:
 MR PETER RYMER

PROJECT ADDRESS:
 THE KENNELS, STRATTON AUDLEY,
 BICESTER, OX27 9BT

DRAWING:
EXISTING ELEVATIONS

SCALE @ A1	DRAWING NO.	REVISION
1:50	19246 3_202	

