


Key


- Application boundary line
- 10 House number
- 10 Parking allocation
- Location of existing trees to be retained.
- Location of proposed trees
- ✱ Bin collection point
- - - Emergency & Waste collection vehicle route

Please refer to Civil Engineer drawings for details.

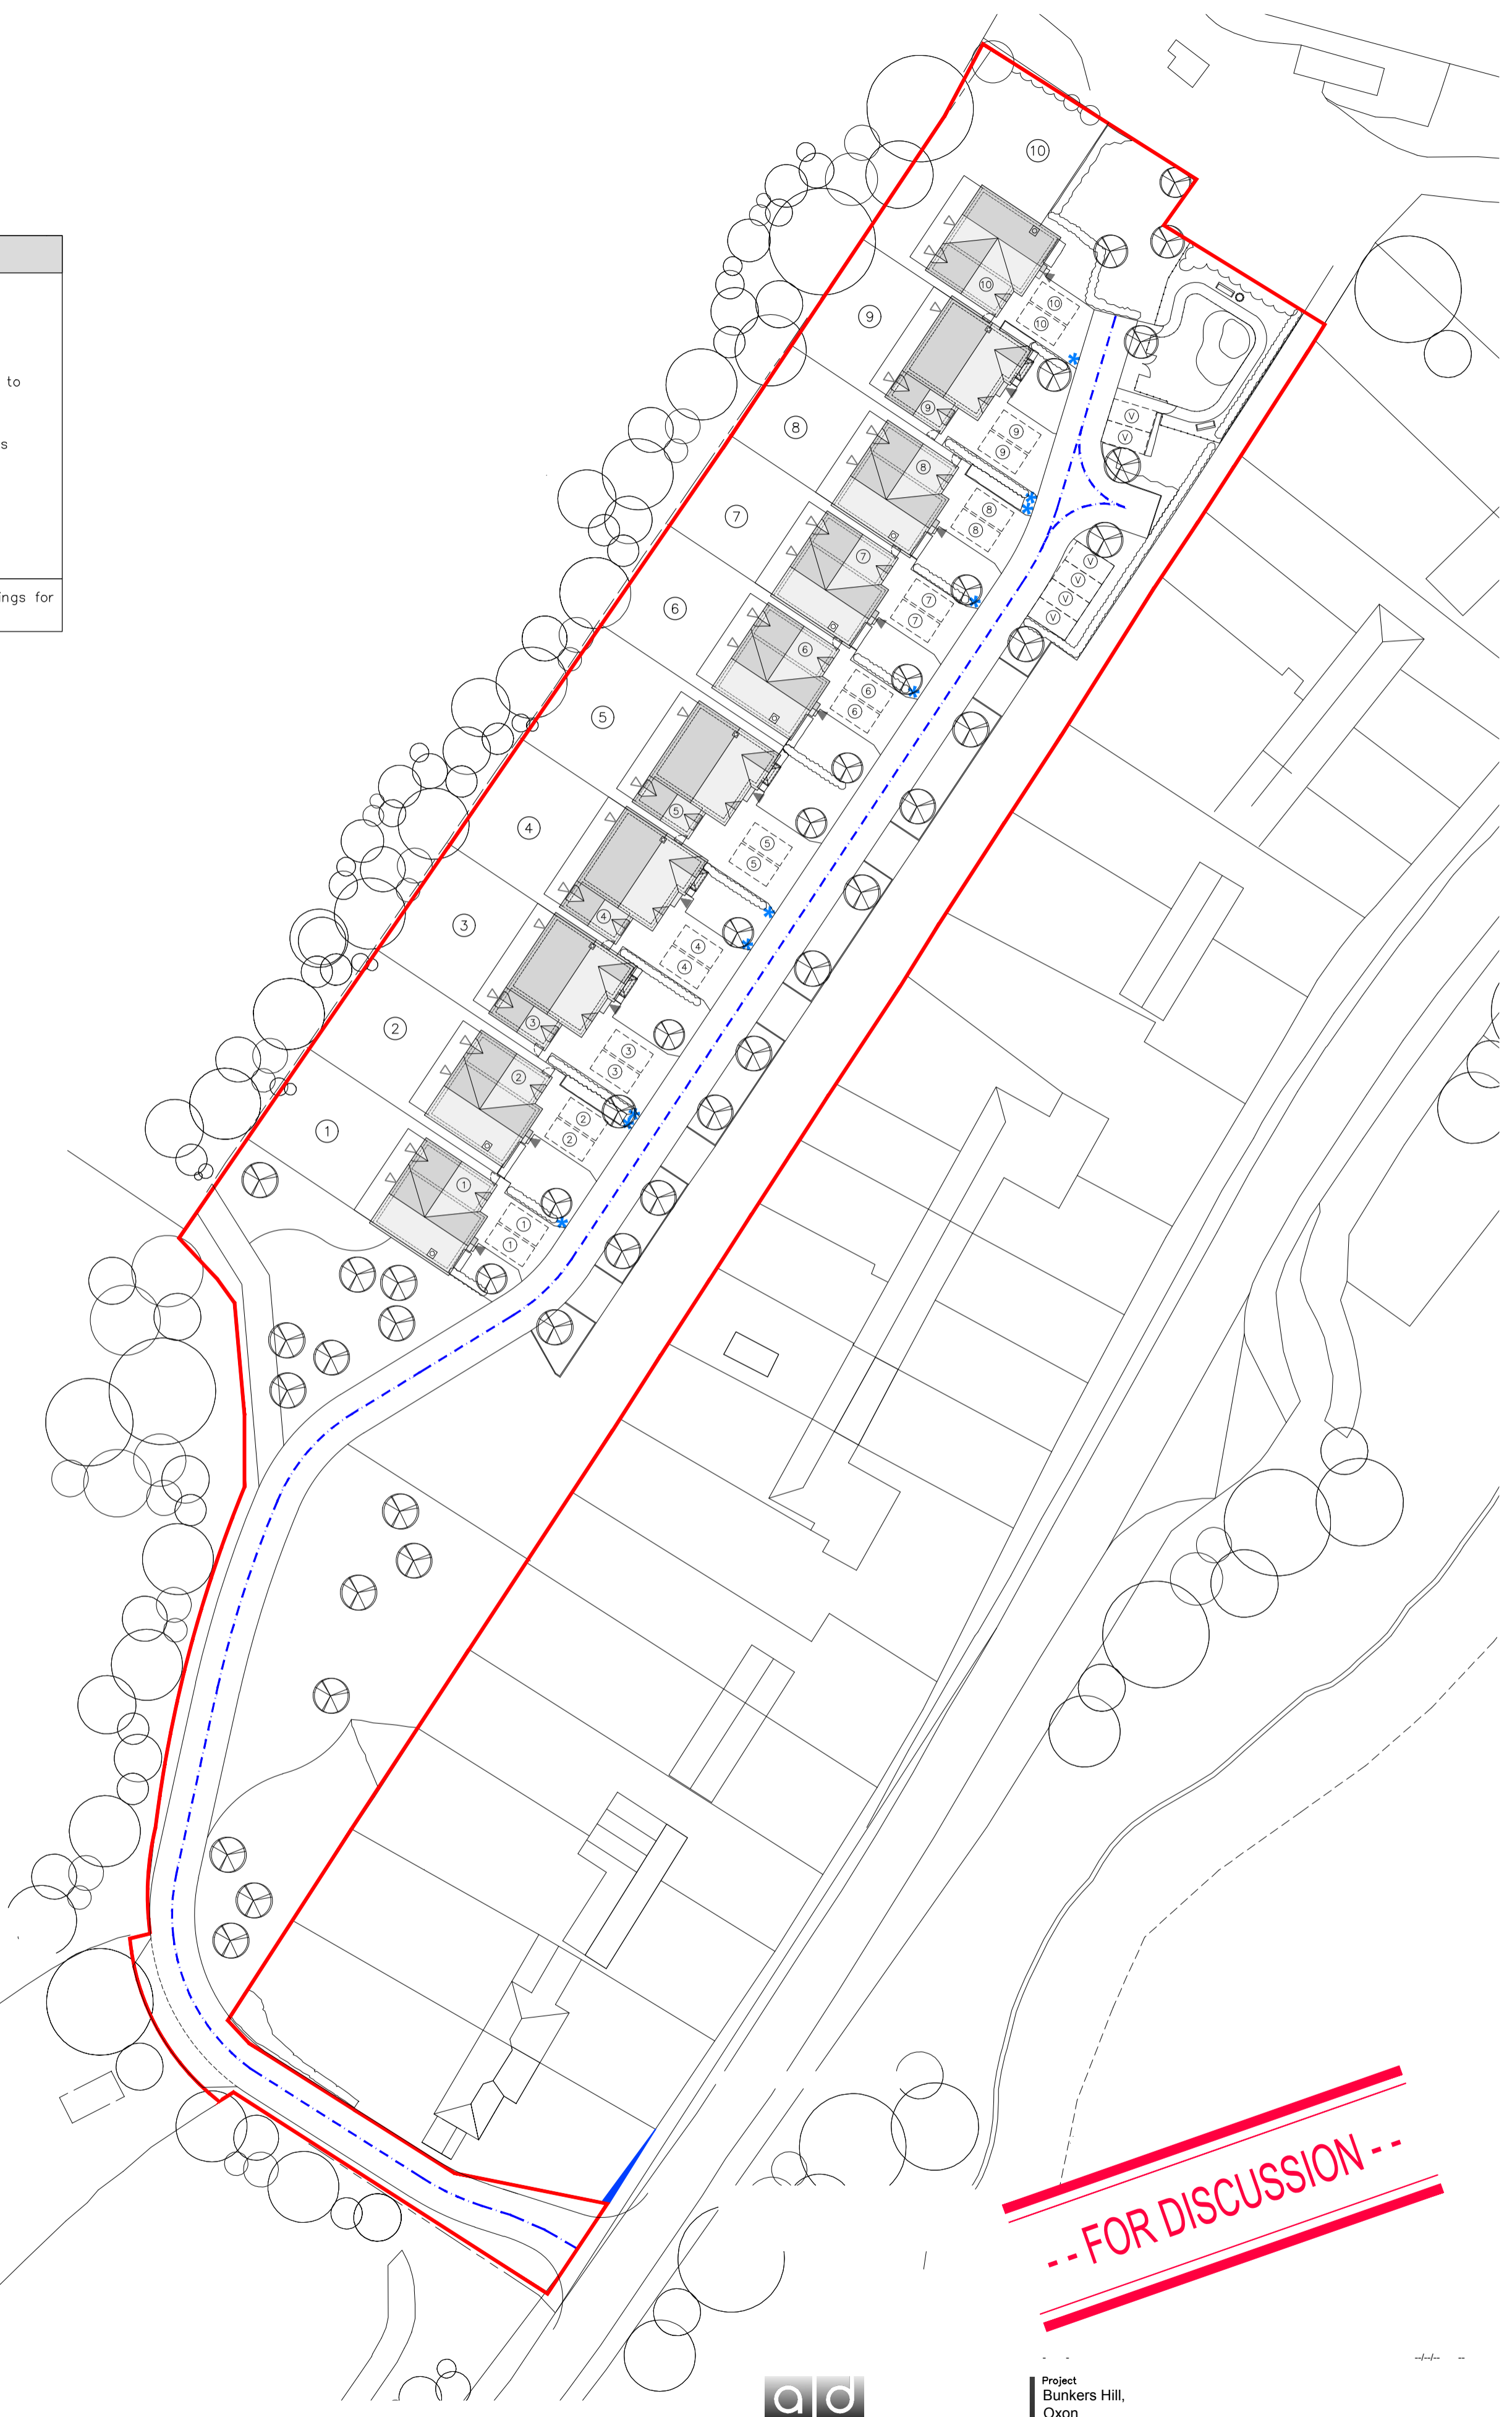

-- FOR DISCUSSION --

Proposed Refuse Strategy

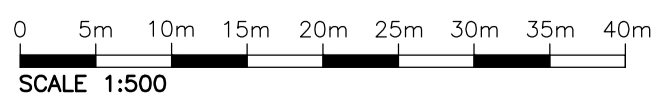

ASHBY DESIGN
 LIMITED

13 ARM & SWORD LANE AL3 5EN
 OLD NATFIELD HERTS T 01707 270 077 W www.ashbydesign.co.uk

Project
 Bunkers Hill,
 Oxon
 Title
 Proposed Refuse Strategy
 Scale
 1:500 @ A2
 Date
 March '19

Drawn	Checked
CP	SRH
Revision	

Drawing No.
392/19/PL1003