


Bunkers Hill, Oxon


Design copyright is vested in the Company below from whom consent must be obtained for copying or reproducing this drawing.

Planning

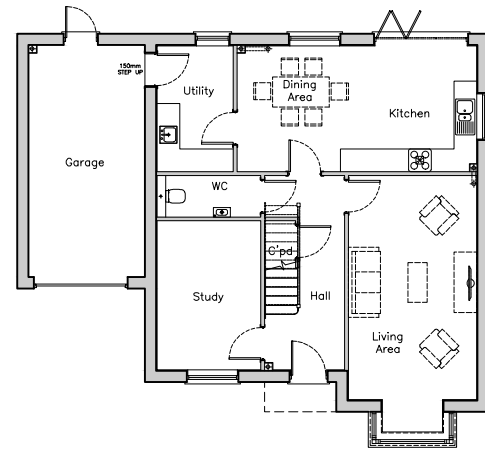


Ground Floor Plan

Total Internal Area: 172sqm
Finish Floor Level: 88.05m

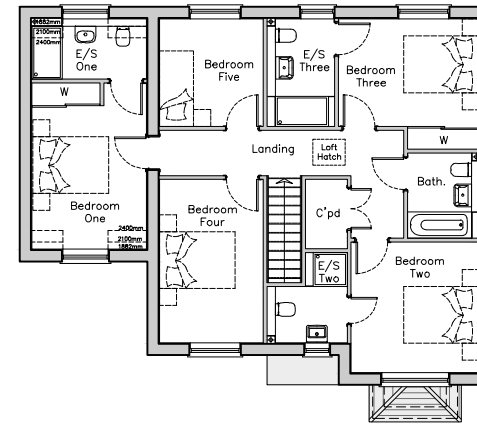


First Floor Plan

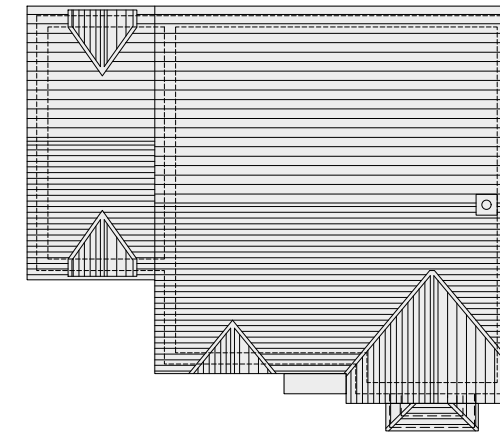

Roof Plan




Front Elevation

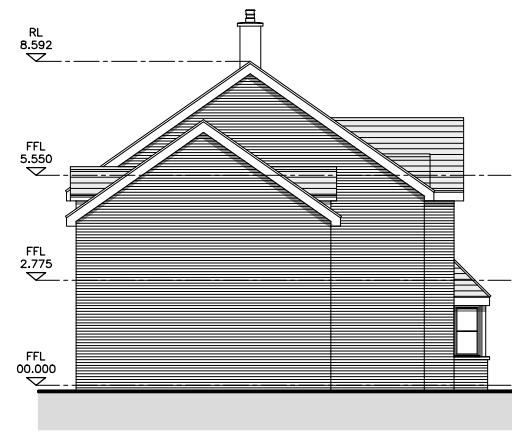

Left Elevation



Rear Elevation

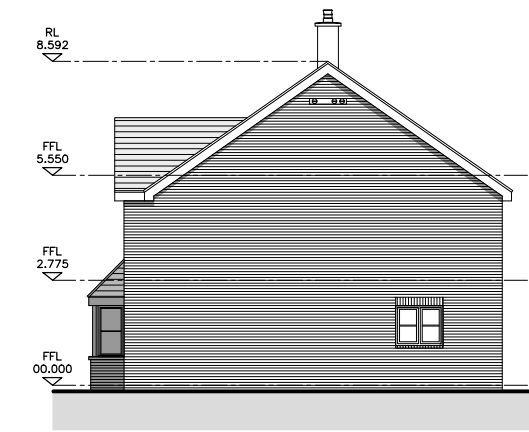

Right Elevation



Proposed Plots 3, 4, 5 & 9 - HTB



13 ARM & SWORD LANE
OLD HATFIELD HERTS AL9 5EH
T 01707 270 077 W www.ashbydesign.co.uk

Project
Bunkers Hill,
Oxon
Title
Proposed Plots 3, 4, 5 & 9 - HTB
Scale
1:200 @ A3
Date
March '19

Drawn CP
Checked SRH

Drawing No.
392/19/PL20.00

Revision

-