


Bunkers Hill, Oxon


Design copyright is vested in the Company below from whom consent must be obtained for copying or reproducing this drawing.

Planning

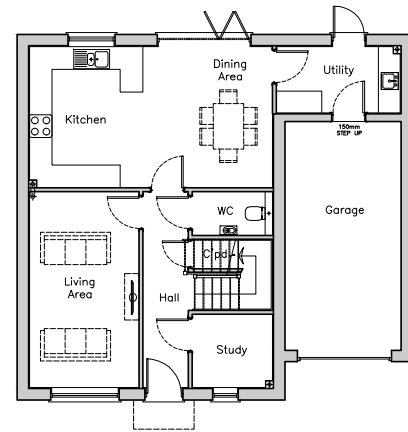


Ground Floor Plan


Total Internal Area: 175sqm
Finish Floor Level: 87.85m

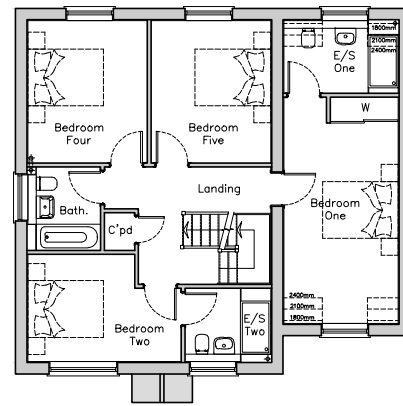


First Floor Plan

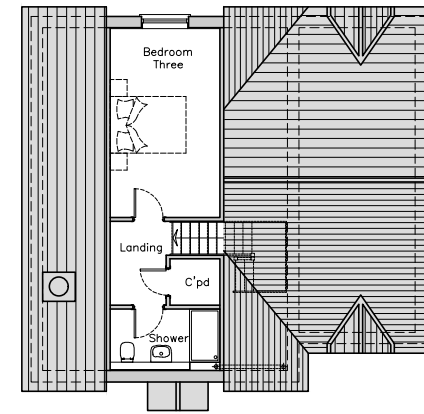


Second Floor Plan

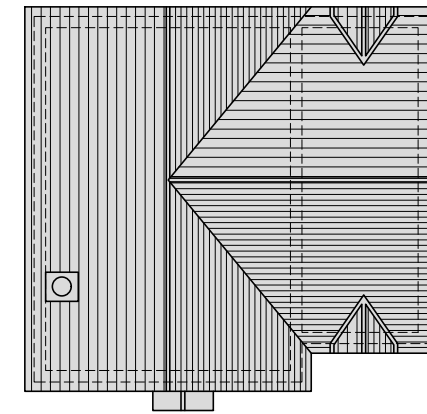

Roof Plan

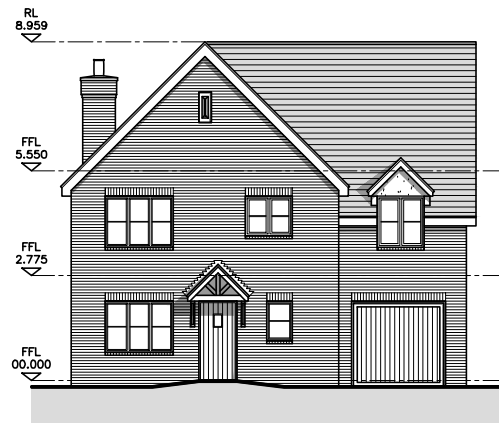


Front Elevation

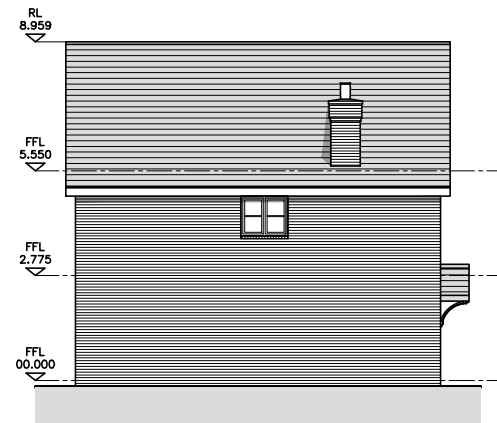

Left Elevation



Rear Elevation

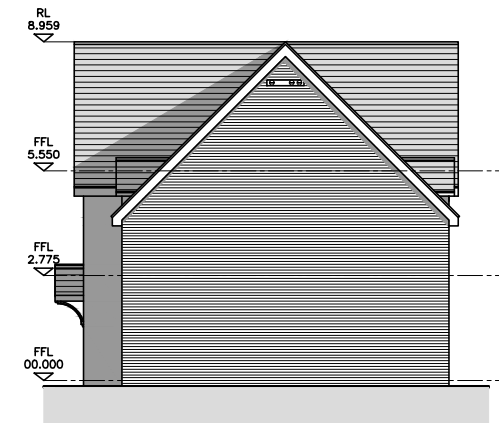

Right Elevation



Proposed Plots 1, 2, 6, 7 & 8 - HTA AS



13 ARM & SWORD LANE
OLD HATFIELD HERTS AL9 5EH
T 01707 270 077 W www.ashbydesign.co.uk

A Finish floor levels added to Elevations.

02/07/19 CP

Project
Bunkers Hill,
Oxon
Title
Proposed Plots 1, 2, 6, 7 & 8 - HTA AS
Scale
1:200 @ A3
Date
March '19

Drawn
CP
Checked
SRH

Drawing No.
392/19/PL10.00

Revision
A