


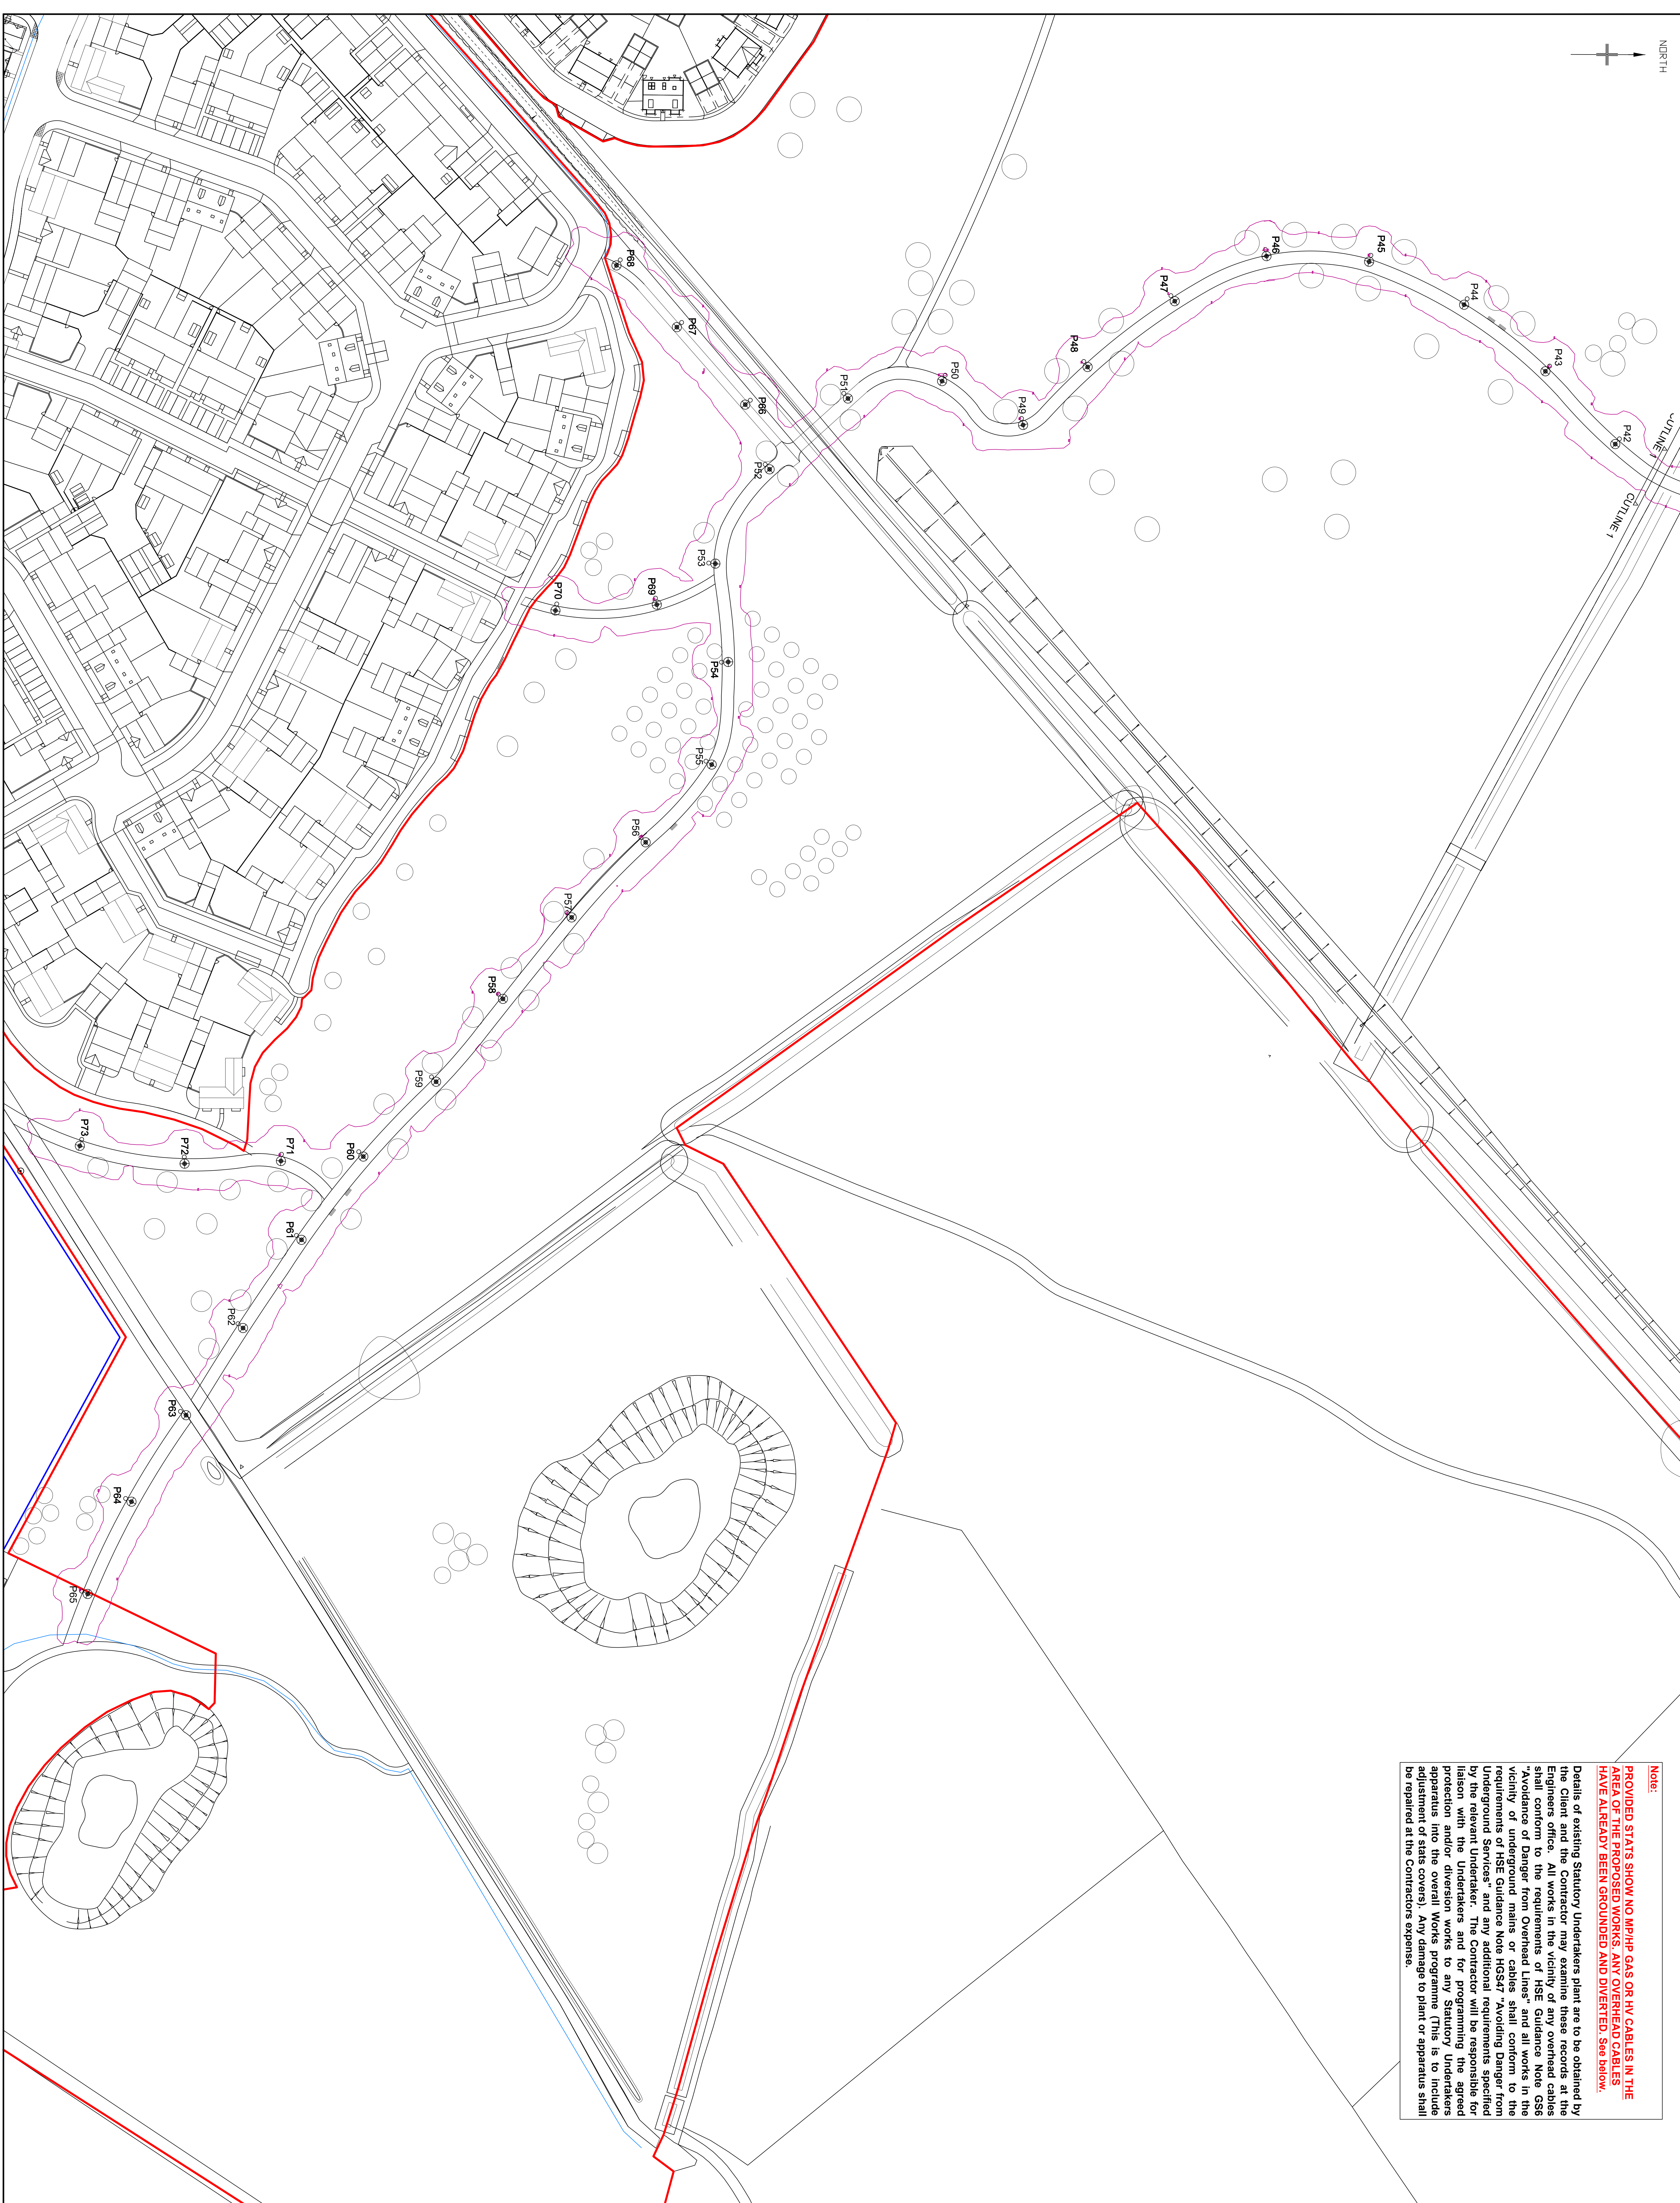
### Street Lighting Key:

Quantity	Symbol	Description


**Note:**

**PROVIDED STATS SHOW NO MPPH GAS OR HV CABLES IN THE AREA OF THE PROPOSED WORKS, ANY OVERHEAD CABLES HAVE ALREADY BEEN GROUNDING AND DIVERTED. See below.**

Details of existing Statutory Undertakers plan are to be obtained from the Client and the Contractor may examine these records at the Engineers office. All works in the vicinity of any overhead cable shall conform to the requirements of HSE Guidance Note 6 "Avoidance of Danger from Overhead Lines and all works in the vicinity of underground mains or cables shall conform to the requirements of HSE Guidance Note HGS47 Avoiding Danger From Underground Services" and any additional requirements specific to the relevant Undertaker. The Contractor will be responsible for the protection and diversion works to any Statutory Undertakers apparatus and the overall Works programme (This is to include replacement of stat covers). Any damage to plant or apparatus is to be repaired at the Contractors expense.



NO	Admission	Date	Initials
NO	Initial Date	22-03-18	AL
NO	Colours indicated to long side	04-01-19	AL

		<b>LIGHTING CONSULTANCY</b>	
		Exterior Lighting Design Specialists	
Drawing title <b>STREET LIGHTING DESIGN          SHEET 2 OF 2</b>		Prepared by AL	
Scale 1:500 @ A0		Checked by MD	
Drawing number MMA/4358/001		Date 22.03.18	
Revision R1			