

**crest**  
**Cardinal**  
**Red Multi**

# Cardinal Red Multi

**size**

65mm

**compressive strength**

≥ 20N/mm<sup>2</sup>

**water absorption**

≤ 15%

**durability**

FL / F2

**weight per pack**

65mm: 1150kg

**pack size**

65mm: 540

**active soluble salts content**

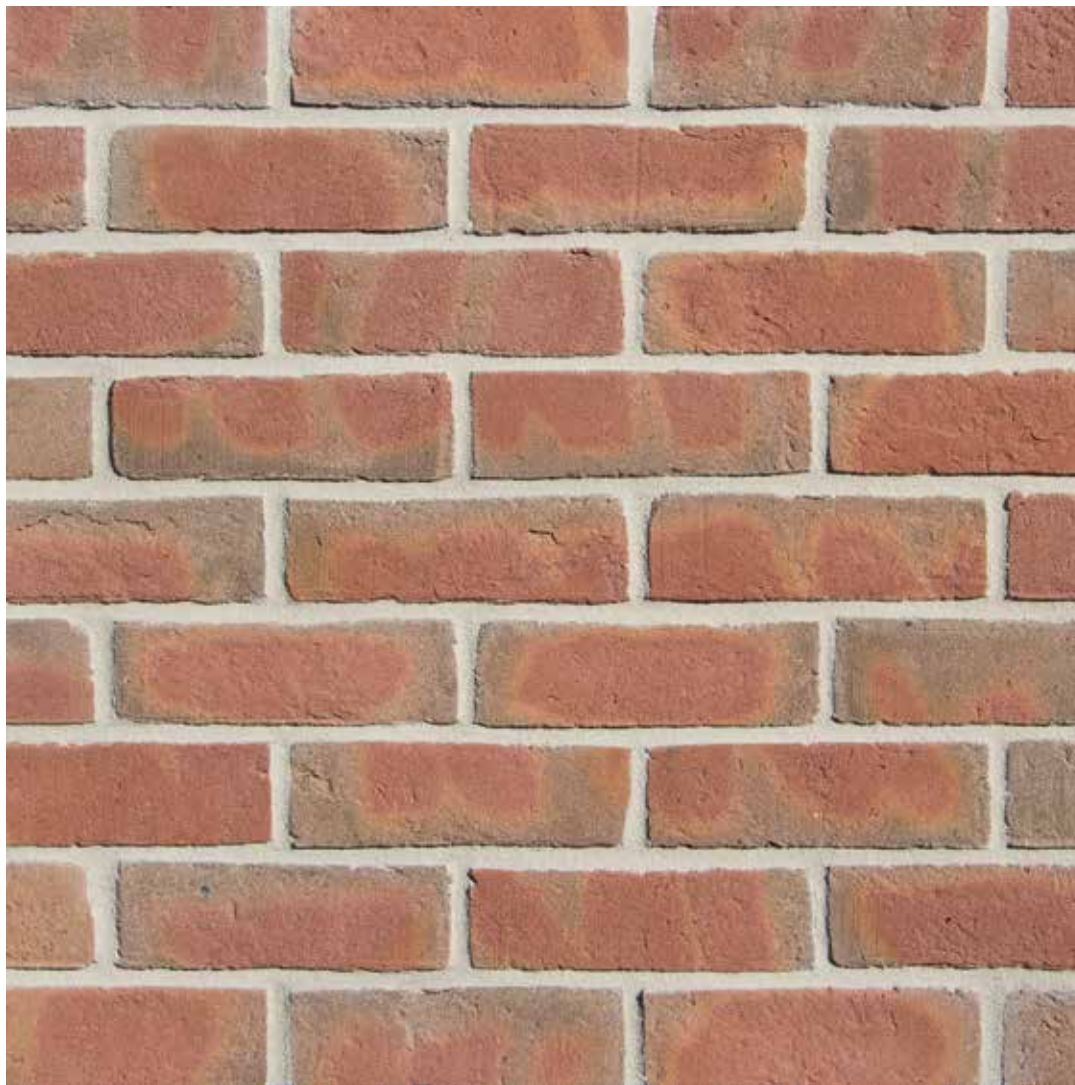
S2

**dry weight per brick**

2.1kg

**dimensional tolerances**

T1 Range Category R1

**call us**

01430 432667

**email**

info@crest-bst.co.uk

**www.**

crest-bst.co.uk

**visit our showroom**

Howdenshire Way  
Knedlington Road  
Howden  
DN14 7HZ

CE EN 771-1 Cat. I - HD

The colours shown on this card can vary due to limitations of the printing process and variation if viewed on a screen or monitor. With this in mind we advise all customers to view a sample of the actual product before ordering. Crest Bricks are manufactured from natural raw materials and are subject to slight colour variations, which usually enhance their appearance, please consider that the appearance of brick products can differ in various lighting and weather conditions. Crest reserve the right to change designs without notice. All products are subject to availability and our standard conditions of sale which are available on request.

**crest**  
BUILDING PRODUCTS