


OPTION A
 <75 LC / YEAR


- OPTION A PARTS LIST:**
- 5 X STORES
 - 1 X SITE OFFICE WITH SINK
 - 1 X CANTEN
 - 1 X TOILET (6+1)
 - 2 X STAIR + LANDING
 - 1 X HAZARDOUS WASTE STATION
 - 1 X PAINT TIN RETURN STATION
 - 1 X CHANGING / DRYING ROOM
 - 1 X GAS CAGE

BE AWARE:
 IF CHANGING THE HANDING OF THE COMPOUND, ENSURE DOOR AND DRAINAGE POSITIONS ARE TAKEN INTO CONSIDERATION.

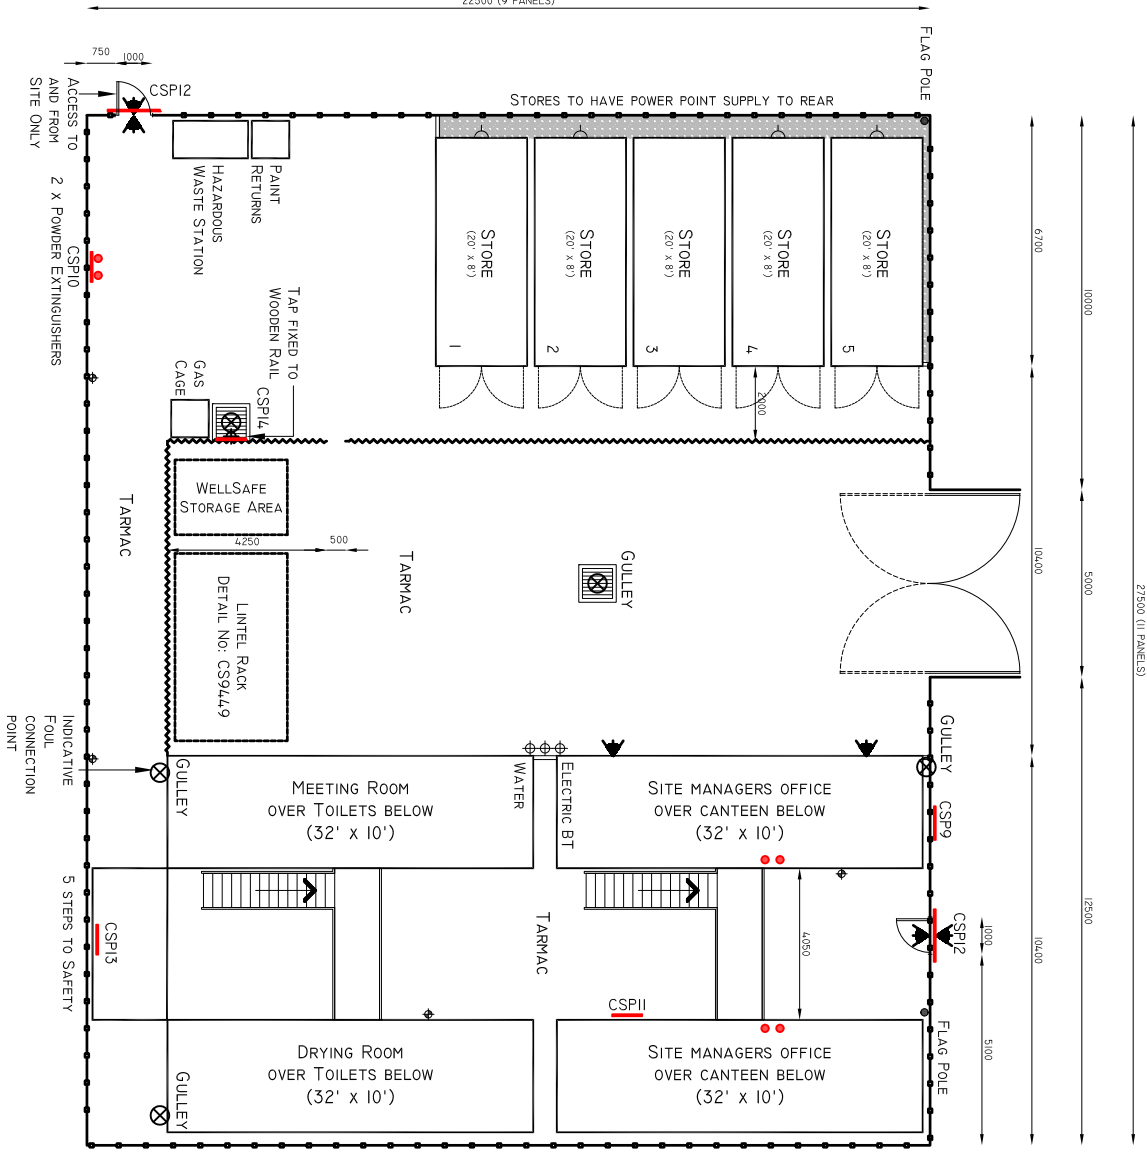


OPTION B
 >75 LC / YEAR


- OPTION B PARTS LIST:**
- 5 X STORES
 - 2 X SITE OFFICE WITH SINK
 - 2 X CANTEN
 - 2 X TOILET (6+1)
 - 2 X STAIR + LANDING
 - 1 X HAZARDOUS WASTE STATION
 - 1 X PAINT TIN RETURN STATION
 - 1 X CHANGING / DRYING ROOM
 - 1 X MEETING ROOM
 - 1 X GAS CAGE

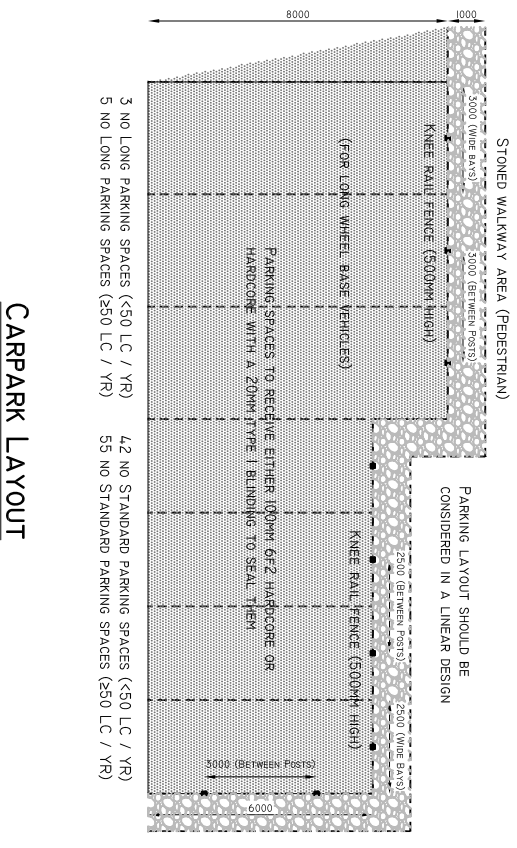


CARPARK LAYOUT

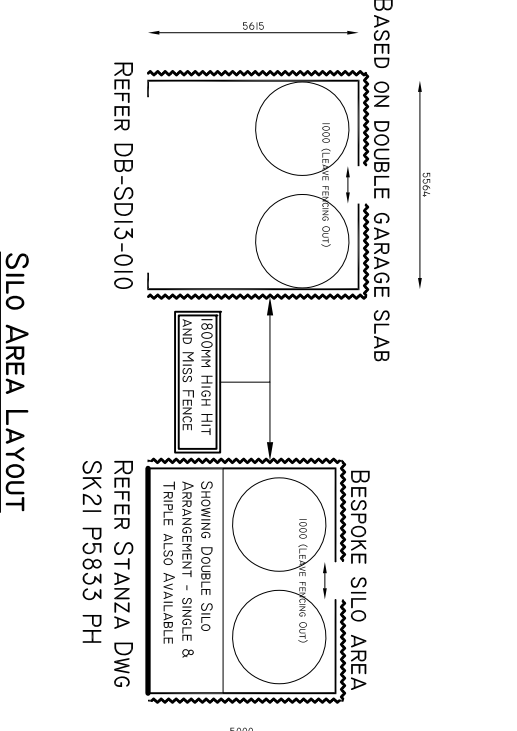

SILO AREA LAYOUT

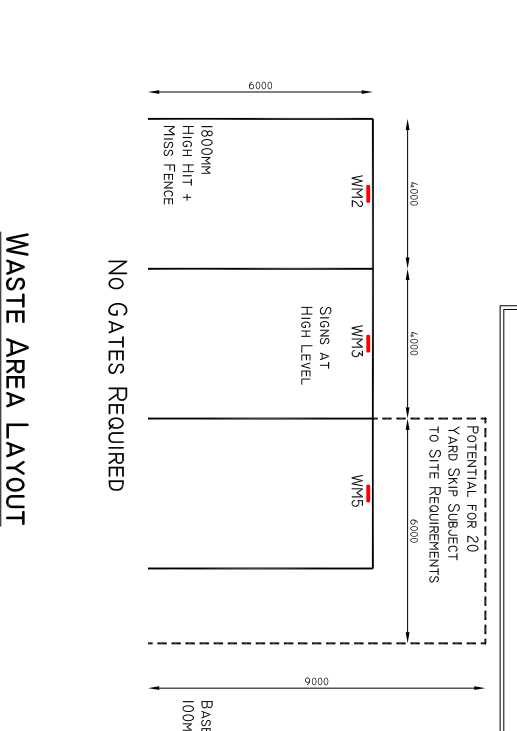

WASTE AREA LAYOUT

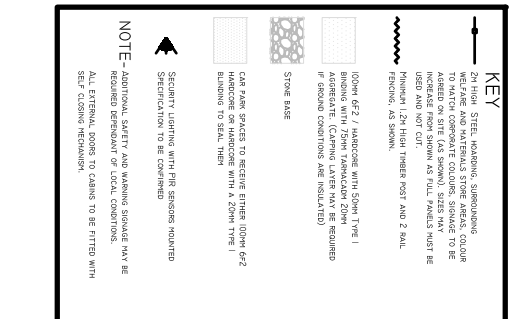

EXTERNAL REFERENCE :

Brand: BARRATT / DAVID WILSON HOMES	Rev:	Description:	Date:
Range: 2010 / 2016 & -5 / -7			
Title: Generic Standard (Hired) Site Compound			
Detail No: DB-SD13-017			
Drawn: GDT	Checked: GDT	Scale: 1:100	Date: Aug, 19

