


Beams are shown that this is a working drawing and the contents of the drawing may be subject to change at any time and without notice and no liability shall be accepted for any loss or damage arising from the use of the drawing. The user of the drawing shall be responsible for ensuring that the drawing is used in accordance with the terms and conditions of the license agreement. The user of the drawing shall be responsible for ensuring that the drawing is used in accordance with the terms and conditions of the license agreement.

- Welfare & Storage Compound 22.5m x 22.5m
- SM Car Parking (5 Spaces)
- Car Park 1 (15 Spaces)
- Car Park 2 (24 Spaces)
- Diesel Storage
- First Aid
- Walkway
- Crossing
- BDW
- BWM

Notes:
Prior to topping out of rear gardens, the gardens should be reworked or robotized to a depth of 600mm. Once this is carried out, no further access to heavy plant should be allowed, and any further consolidation of subsoil should be further reworked in accordance with NHBC's requirements.

Compound to be removed, and POS provided, by 75% of occupations.

Compound to be removed, and POS provided, by 75% of occupations.

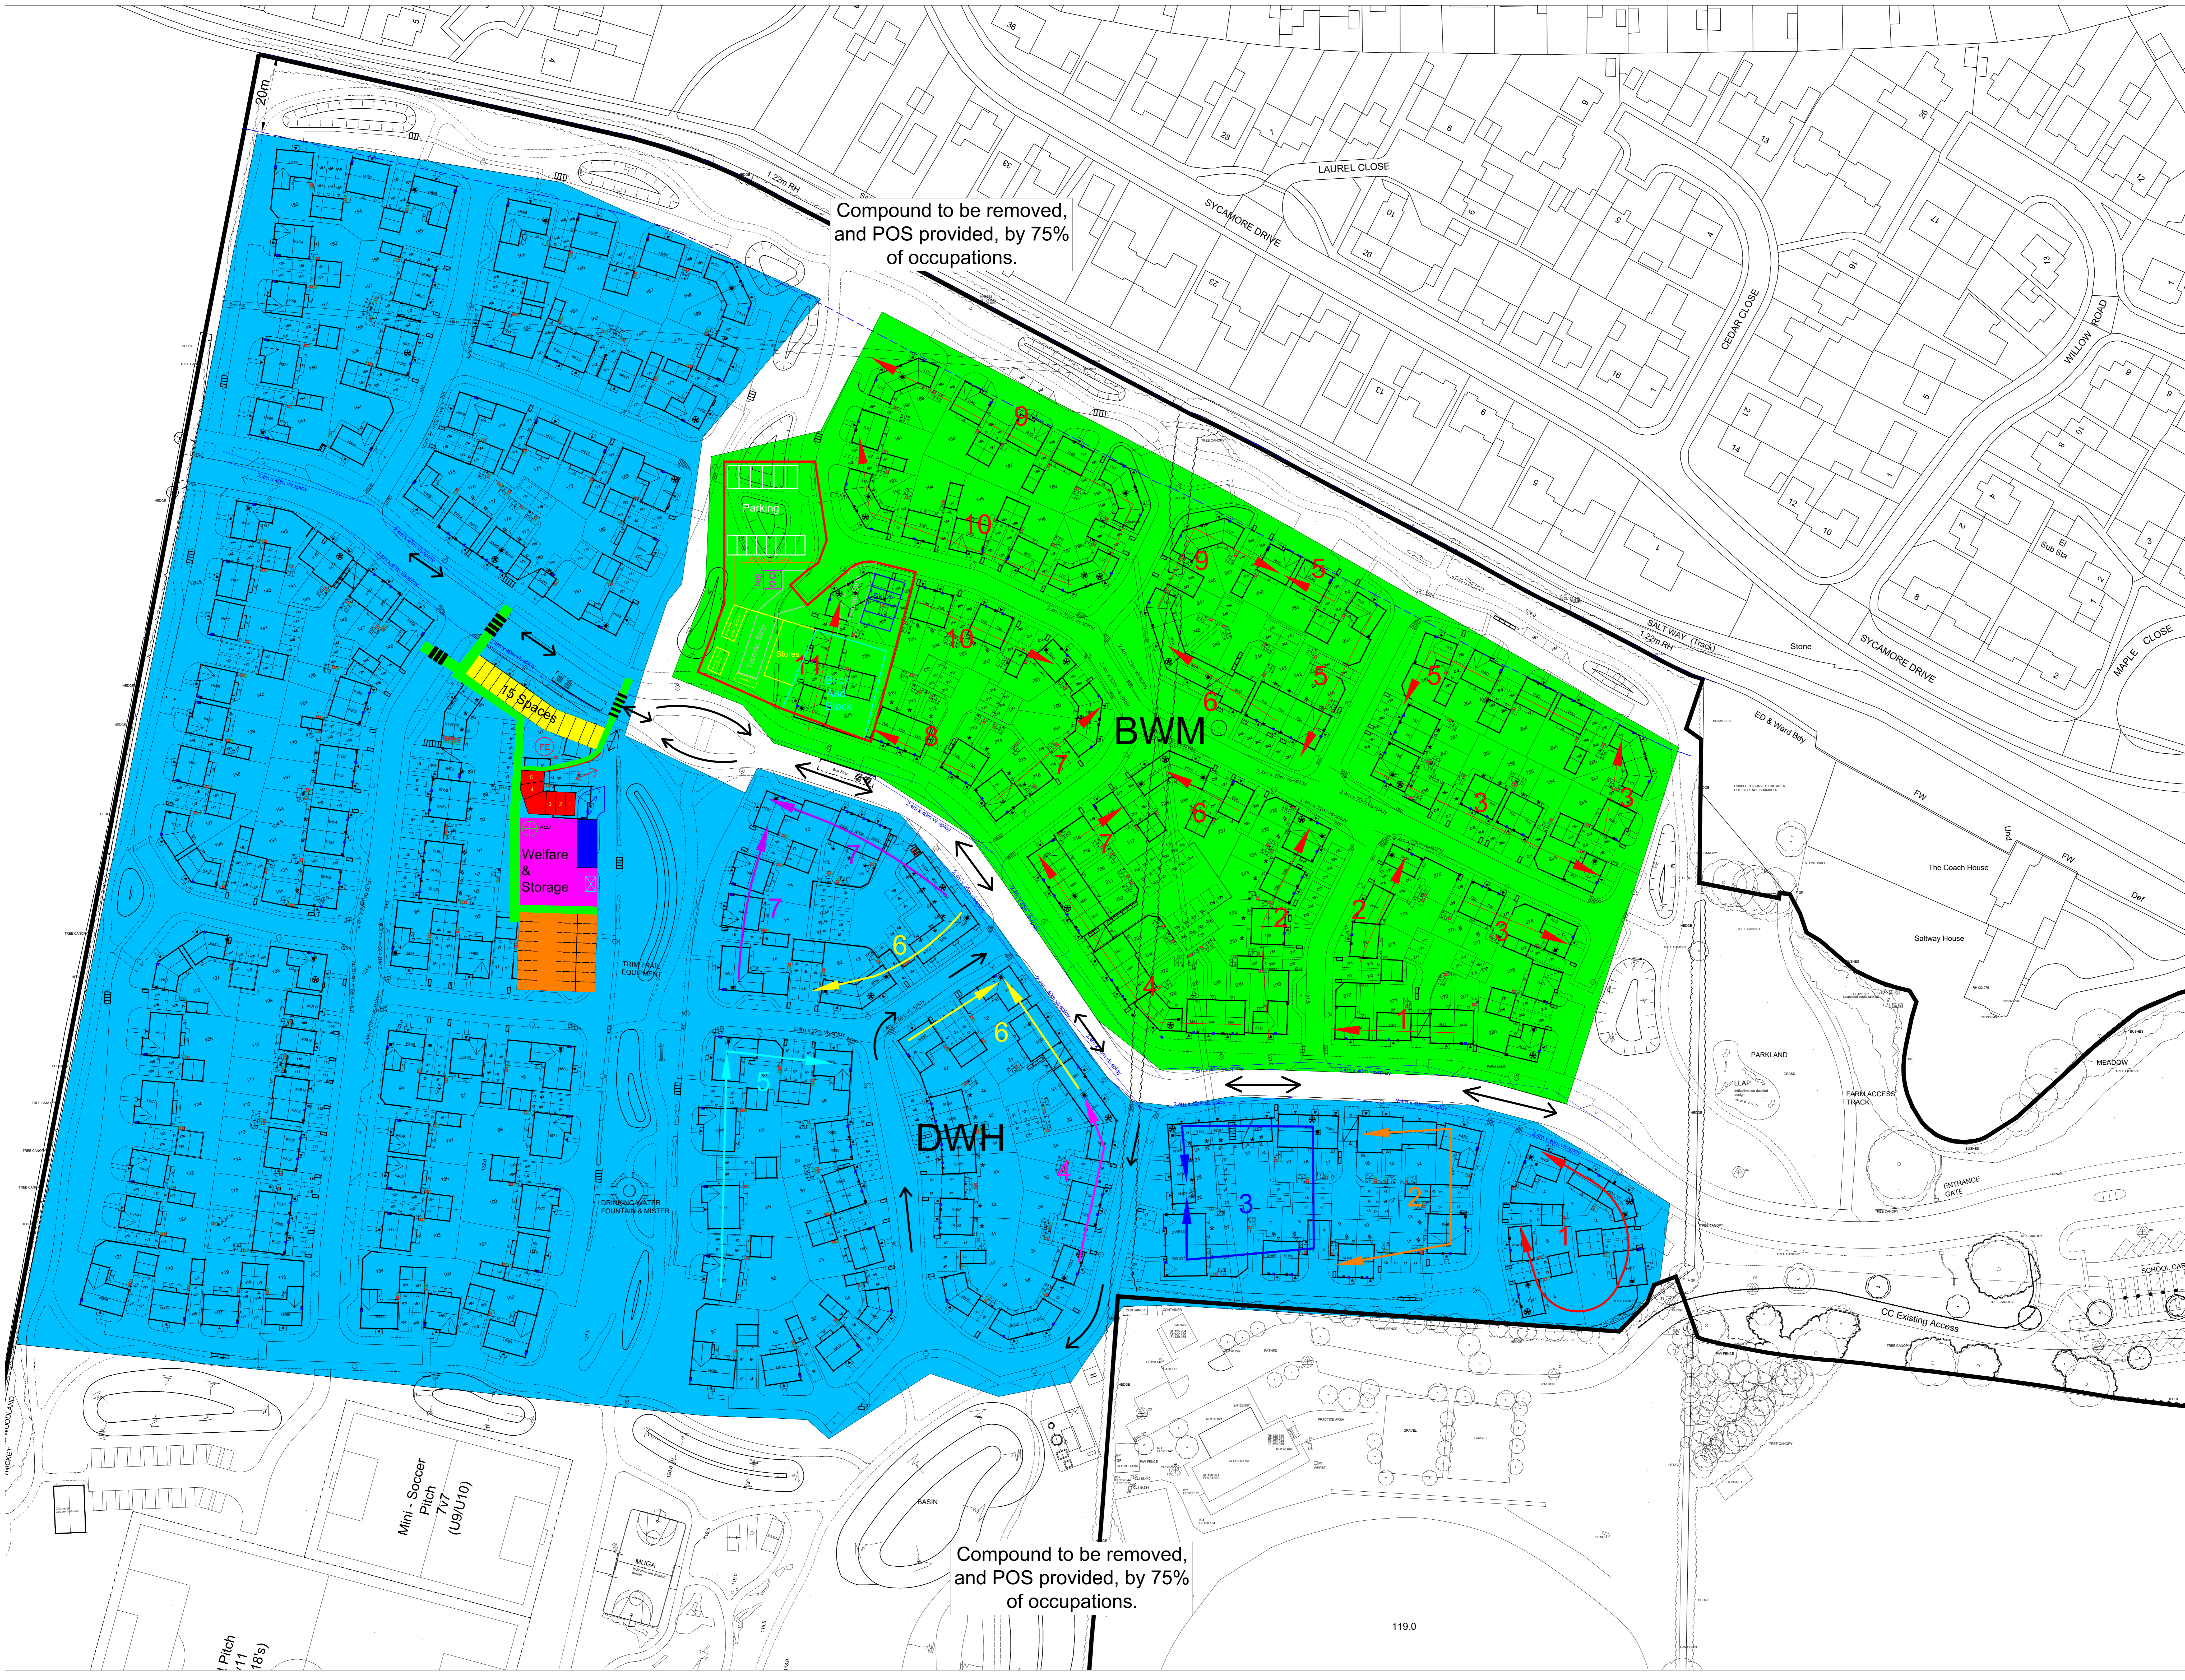

Project
BODICOTE
WHITE_POST_LANE
BODICOTE

Drawing Title
CONSORTIUM TRAFFIC MANAGEMENT PLAN

Scale
NTS

Date
11/02/20

Drawn By
JS

Drawing Ref
7942/CTMP/01

Revision
C