


The above tracking are examples for varying plots - for simplistic modelling not parking adjustment maneuvers have been undertaken to 'straighten' car up within bays. This plot shows, however the ability to park and leave the bays in question.


**TRACKING LEGEND**

- Vehicle Wheel Tracking —
- Vehicle Body Tracking —
- Vehicle Direction ➤
- Vehicle Type & Body Outline 🚗

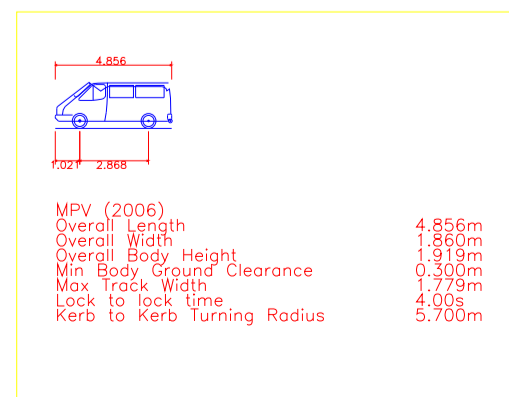

REV	DESCRIPTION	REV	DESCRIPTION	DATE

STATUS:

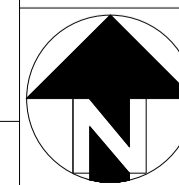


SCALE: 1:200 @ A1  
DATE: Oct 2020  
DRAWN: IDL

TITLE:

**Car Park  
Vehicle Tracking  
MPV**

PROJECT:  
White Post Road, Bodicote  
DRG. No: **957-00-13**

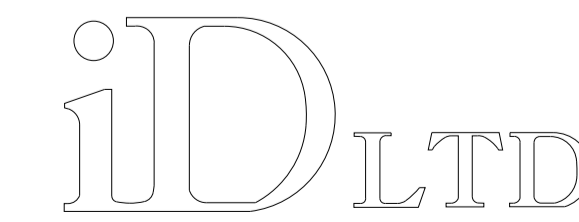

INFRASTRUCTURE DESIGN LIMITED  
33 The Point  
Market Harborough  
Leicestershire LE16 7QU  
Tel: 01858 411570 Fax: 01858 411751  
Email: info@infrades.co.uk URL: www.infrades.co.uk