


south elevation

< front of property rendered >

east elevation

materials:

- walls: brick to match existing/gardenia cream render
- roof: interlocking tiles to match
- flat roof: grey single ply membrane with grey aluminium fascia
- doors: white aluminium/upvc bifold double glazed units
- rainwater goods: white upvc
- fascias/soffits: white upvc

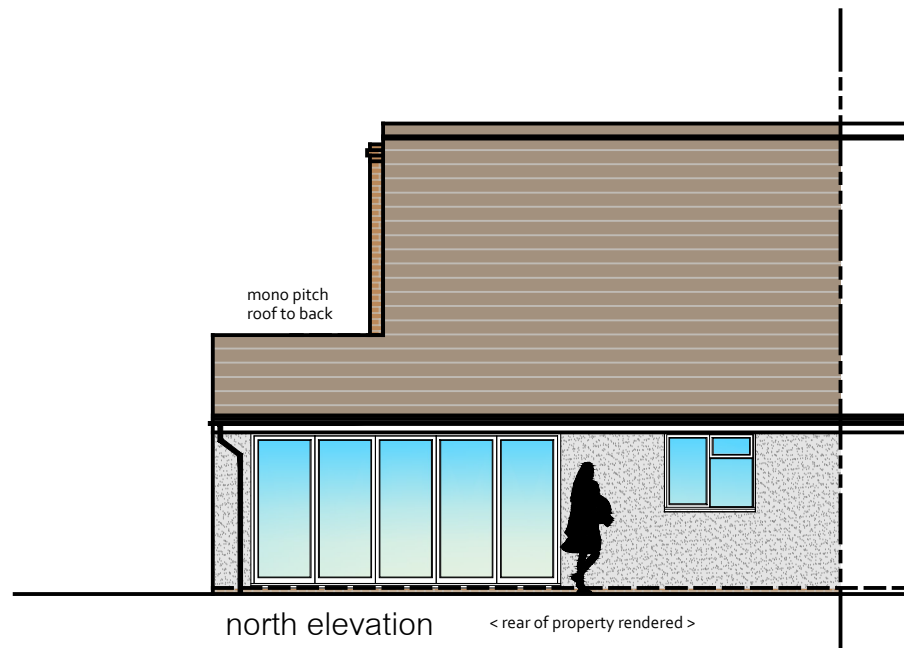

north elevation

< rear of property rendered >

Scale 1:100



004A elevations

1:100