


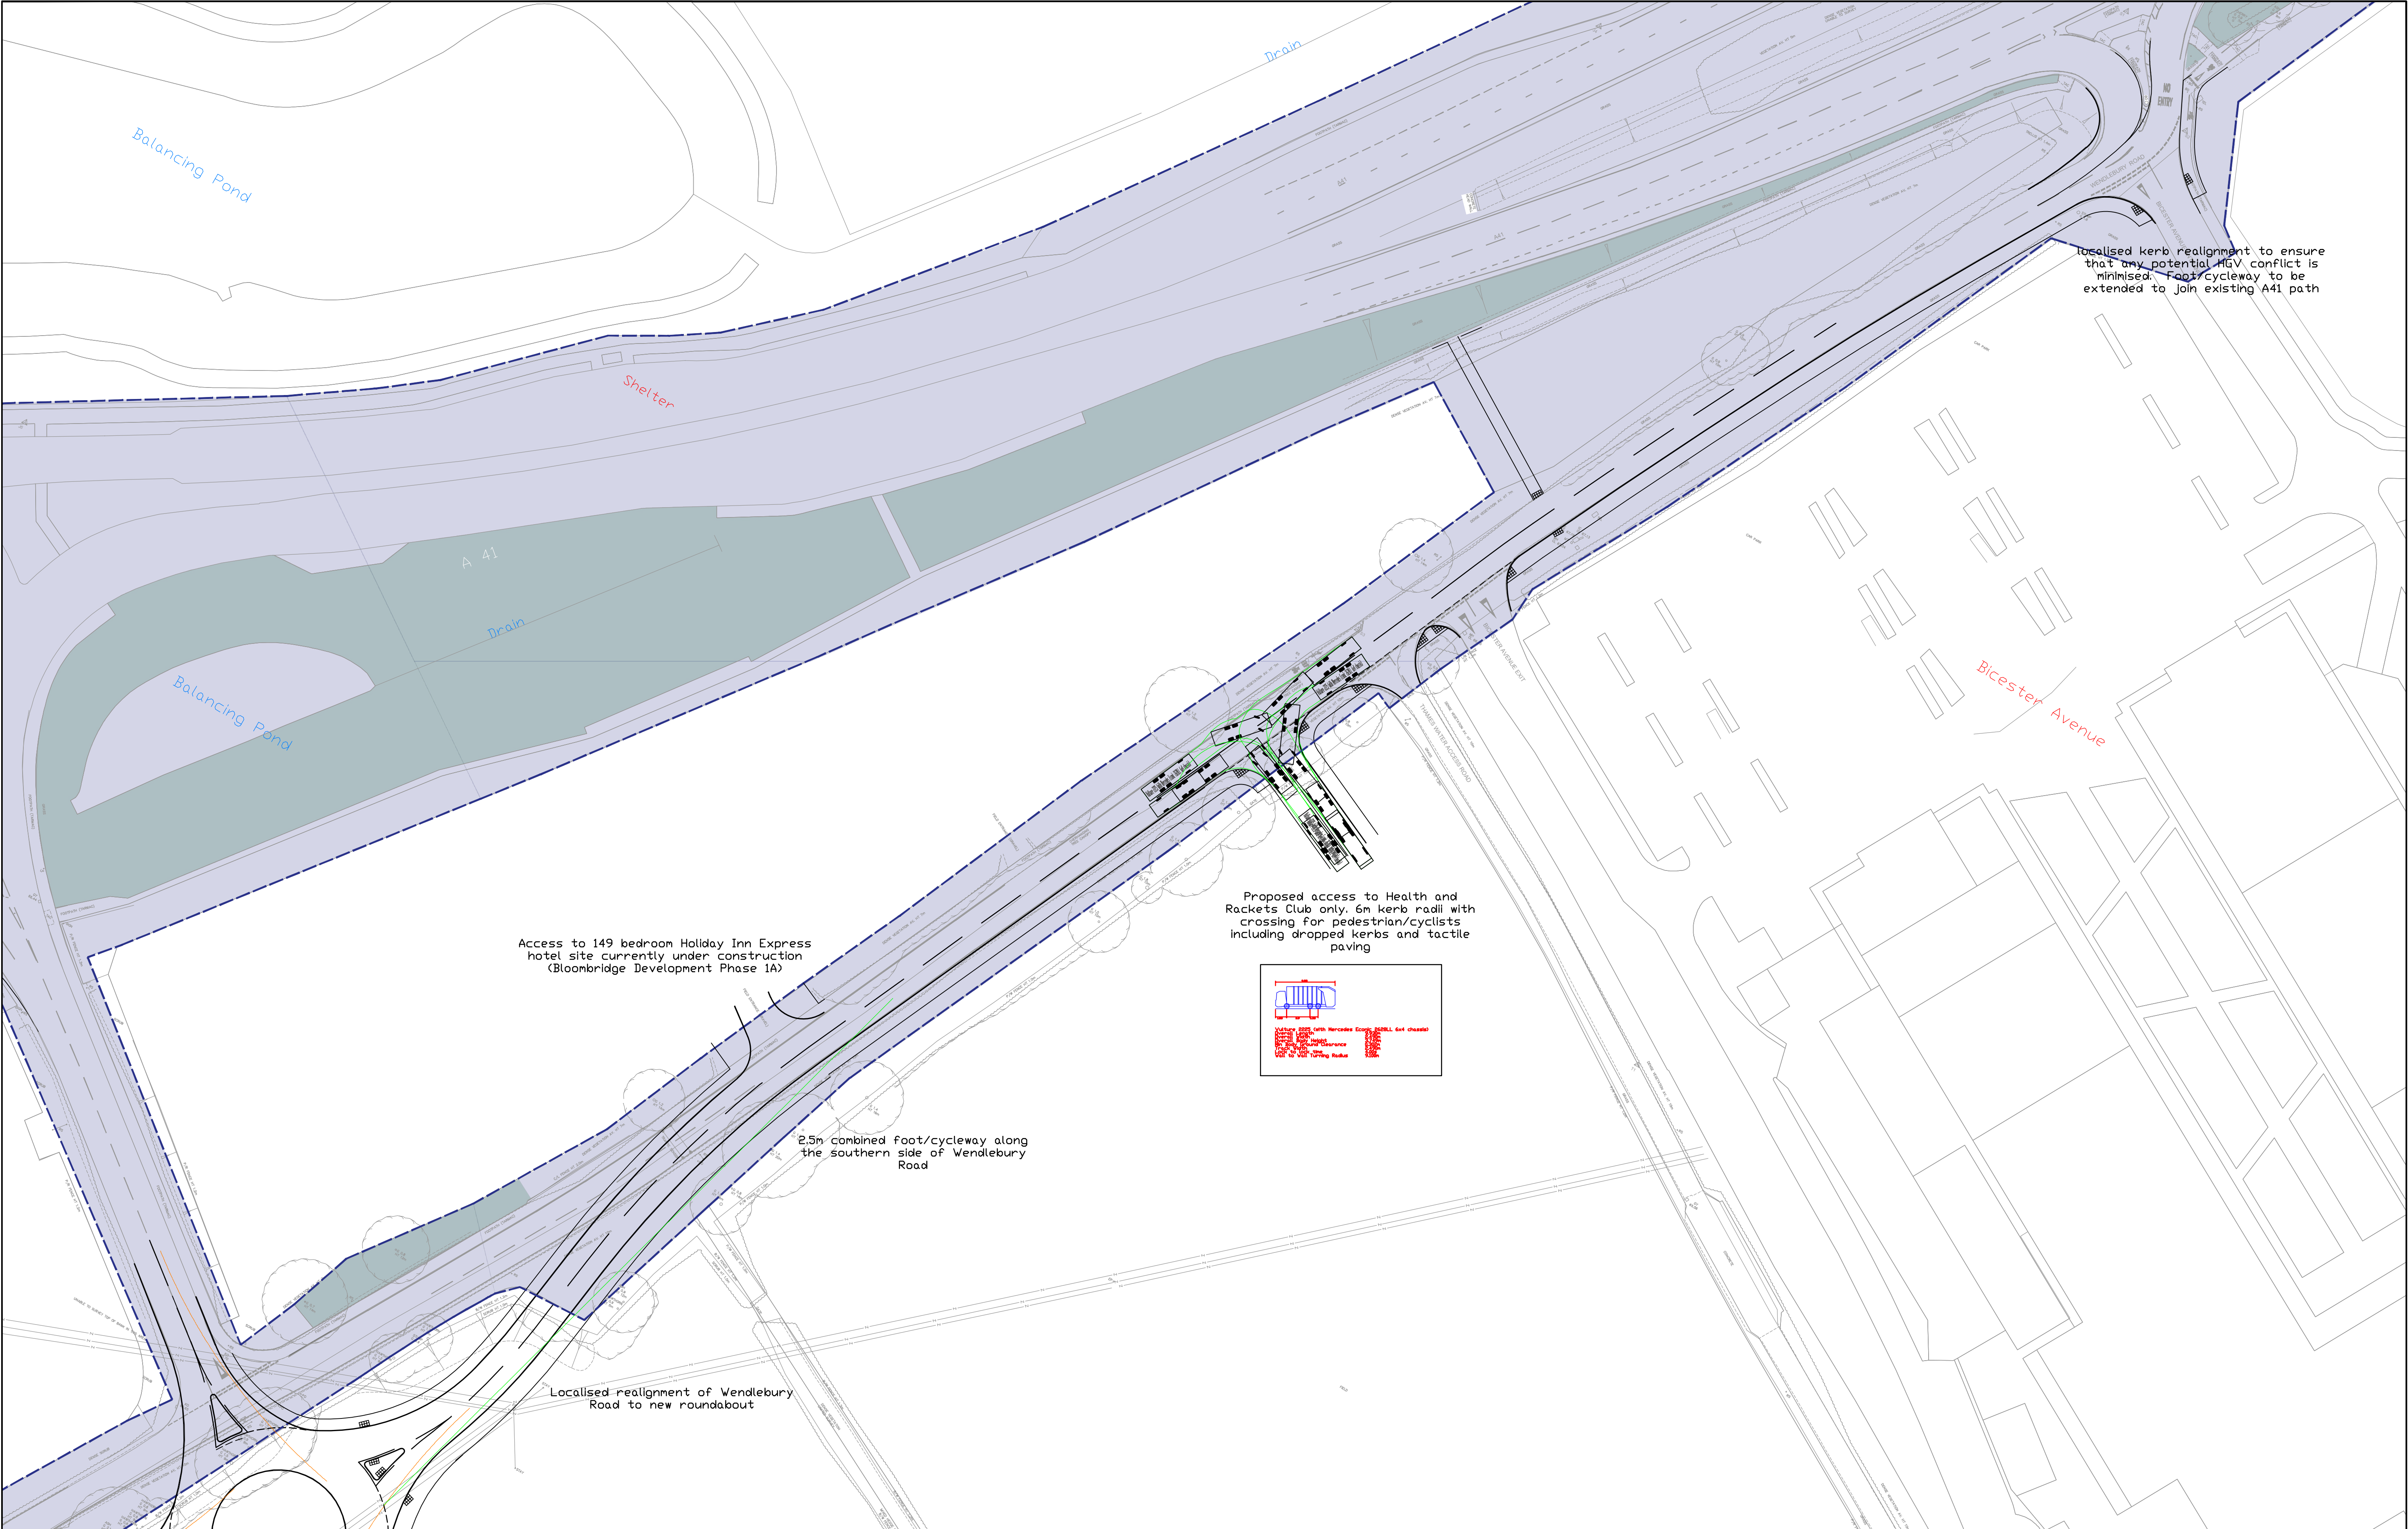

Based upon the ORDNANCE SURVEY MAPS with the permission of THE CONTROLLER OF HER MAJESTY'S STATIONERY OFFICE,
© Crown Copyright AL 100030412

© David Tucker Associates

REV	DESCRIPTION	DRAWN	INITIALS	DATE	DRAWING STATUS	CHECKED BY	DATE

david tucker associates
transport planning consultants

Forester House, Doctors Lane
Henley-in-Arden
Warwickshire B95 5AW
Tel: +44(0)1564 793598
Fax: +44(0)1564 793983
www.dtatransportation.co.uk

JOB TITLE		CLIENT	
CATALYST BICESTER		ALBION LAND	
DRAWING TITLE			
WENDLEBURY ROAD FOOT/CYCLEPATH ENHANCEMENT WITH HEALTH AND RACQUETS CLUB			
SCALE	DRAWN BY	DATE	DRAWING No
1: 500@A1	RJM	03/05/19	19539-12-01
			REVISION
			B