




## **APPENDIX J**

### Site Access Drawings

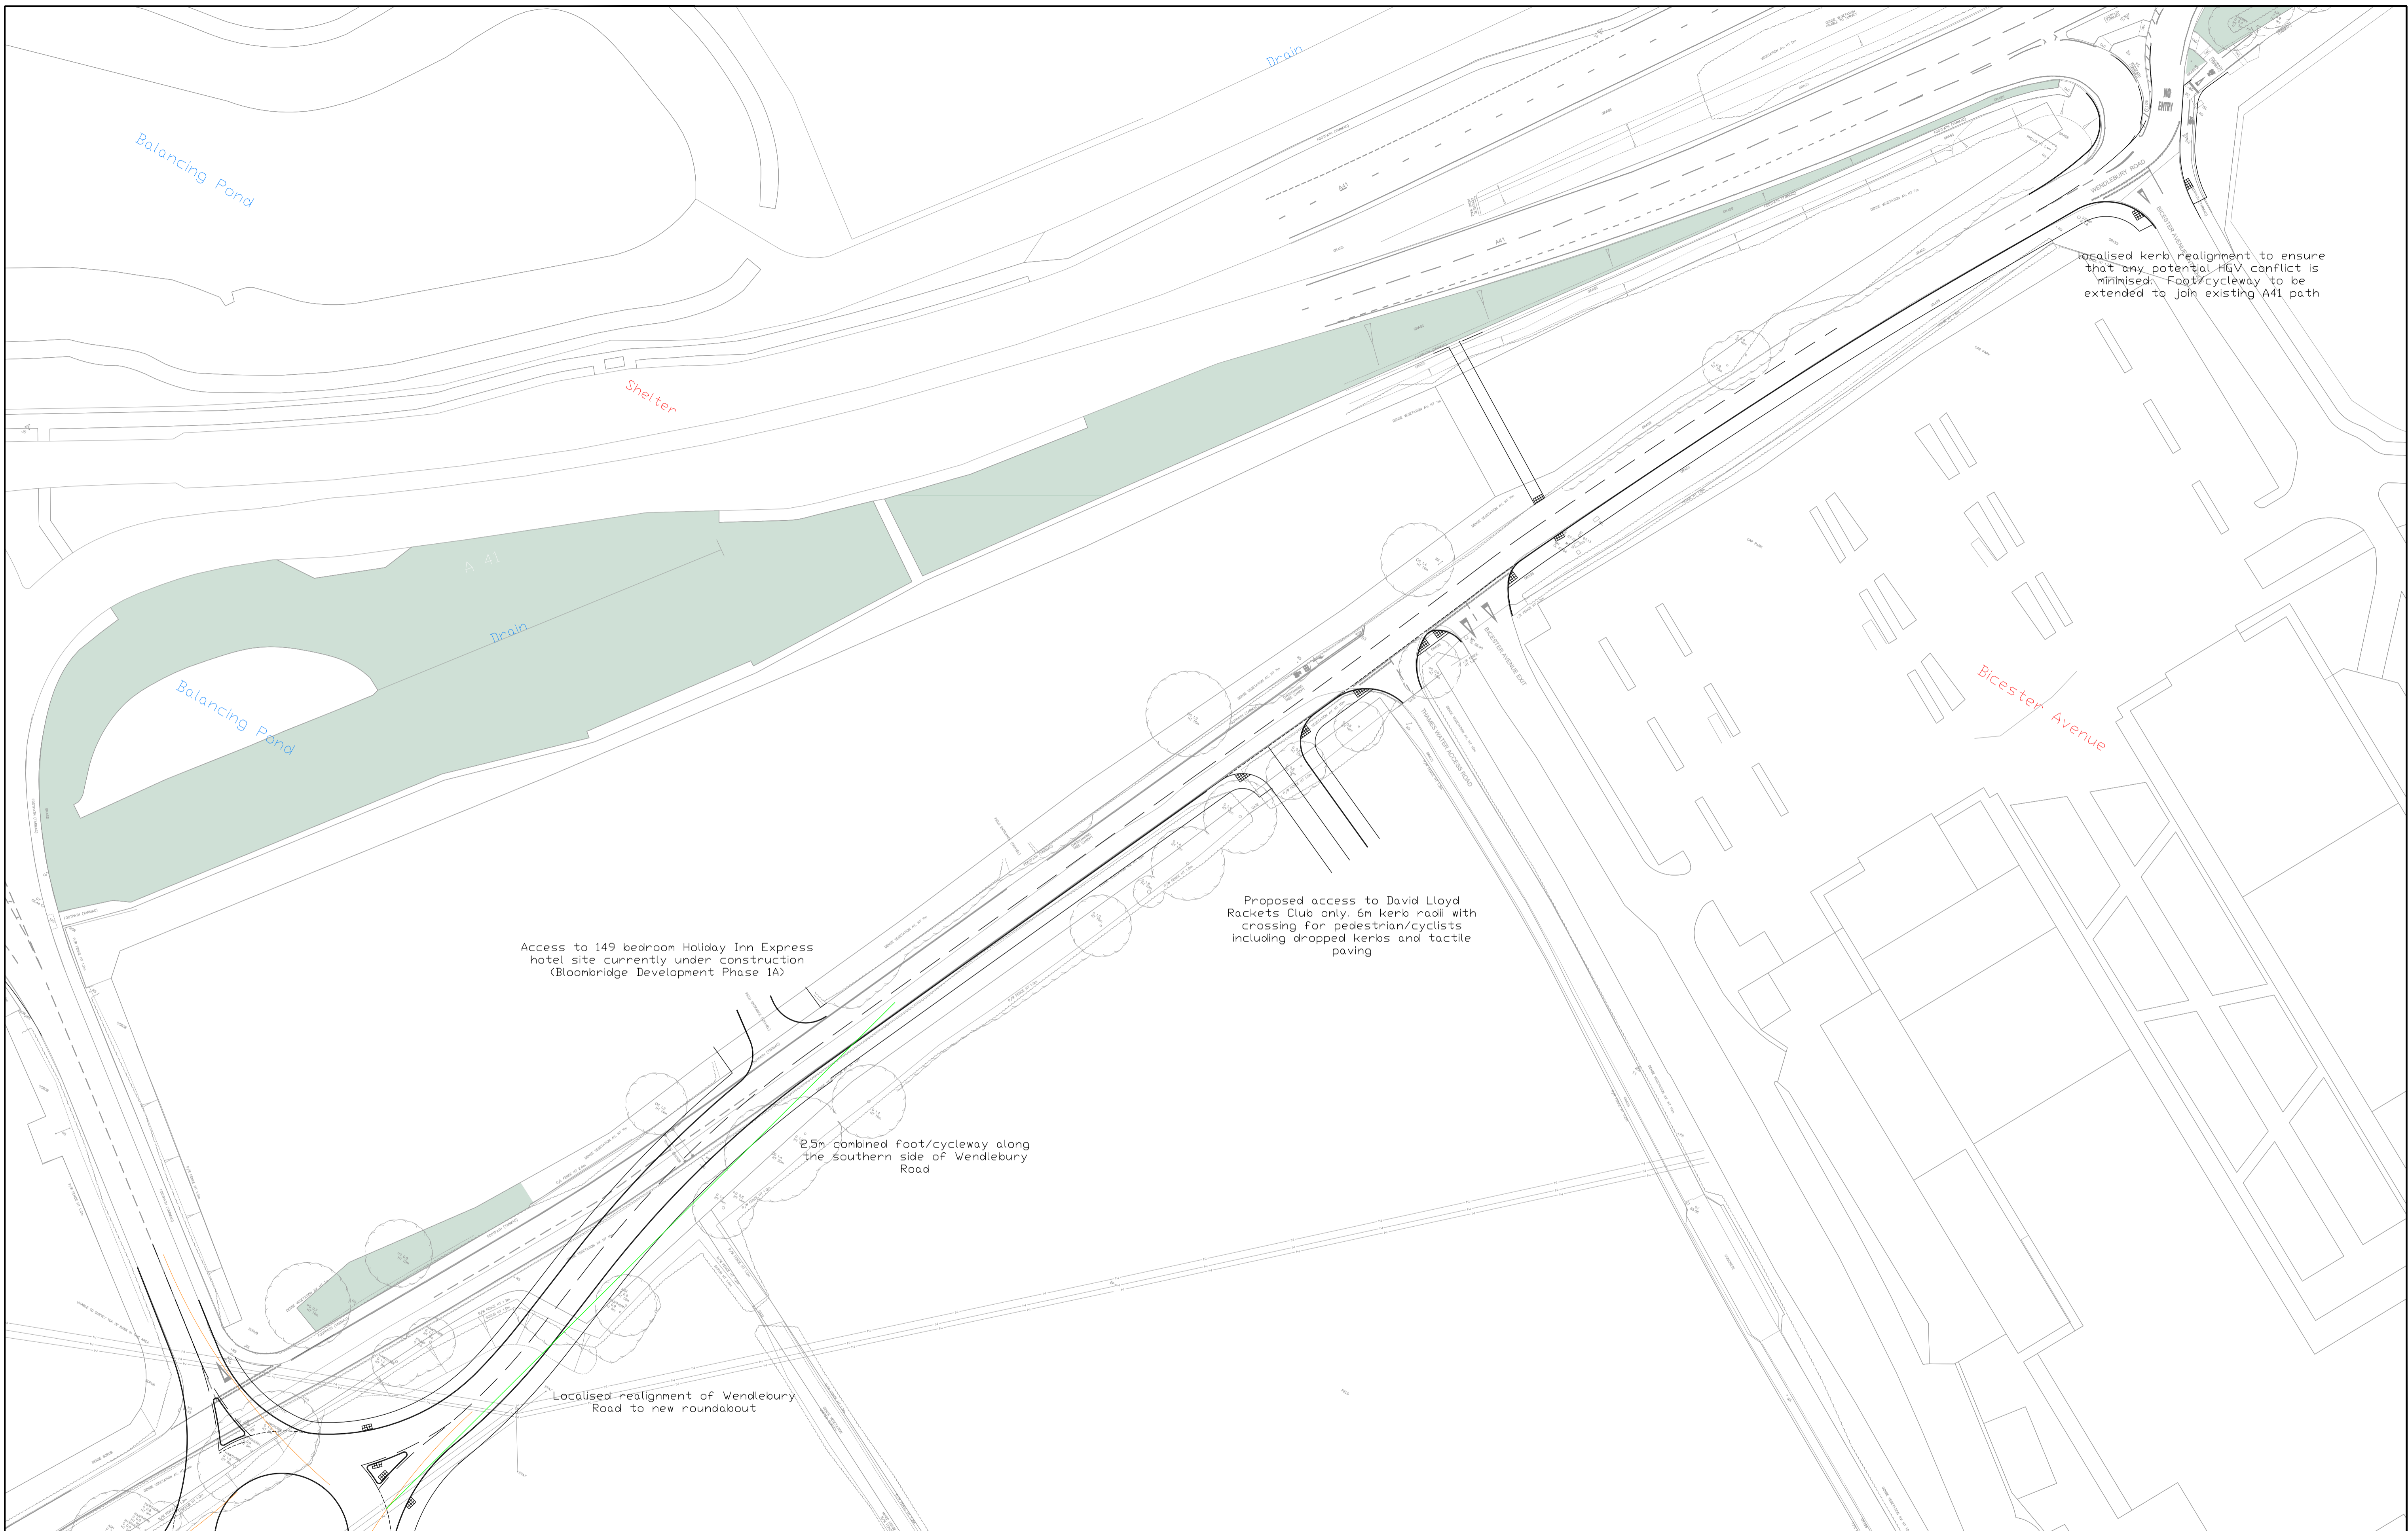

Based upon the ORDNANCE SURVEY MAPS with the permission of THE CONTROLLER OF HER MAJESTY'S STATIONERY OFFICE,  
 © Crown Copyright AL 100030412  
 © David Tucker Associates


REV	DESCRIPTION	DRAWN	INITIALS	DATE	DRAWING STATUS	CHECKED BY	DATE



**david tucker associates**  
 transport planning consultants

Forester House, Doctors Lane  
 Henley-in-Arden  
 Warwickshire B95 5AW  
 Tel: +44(0)1564 793598  
 Fax: +44(0)1564 793983  
 www.dtatransportation.co.uk

JOB TITLE		BICESTER CATALYST		CLIENT		ALBION LAND	
DRAWING TITLE							
WENDLEBURY ROAD FOOT/CYCLEPATH ENHANCEMENT							
SCALE	DRAWN BY	DATE	DRAWING No	REVISION			
1:500@A1	RJM	03/05/19	19539-11-01	A			

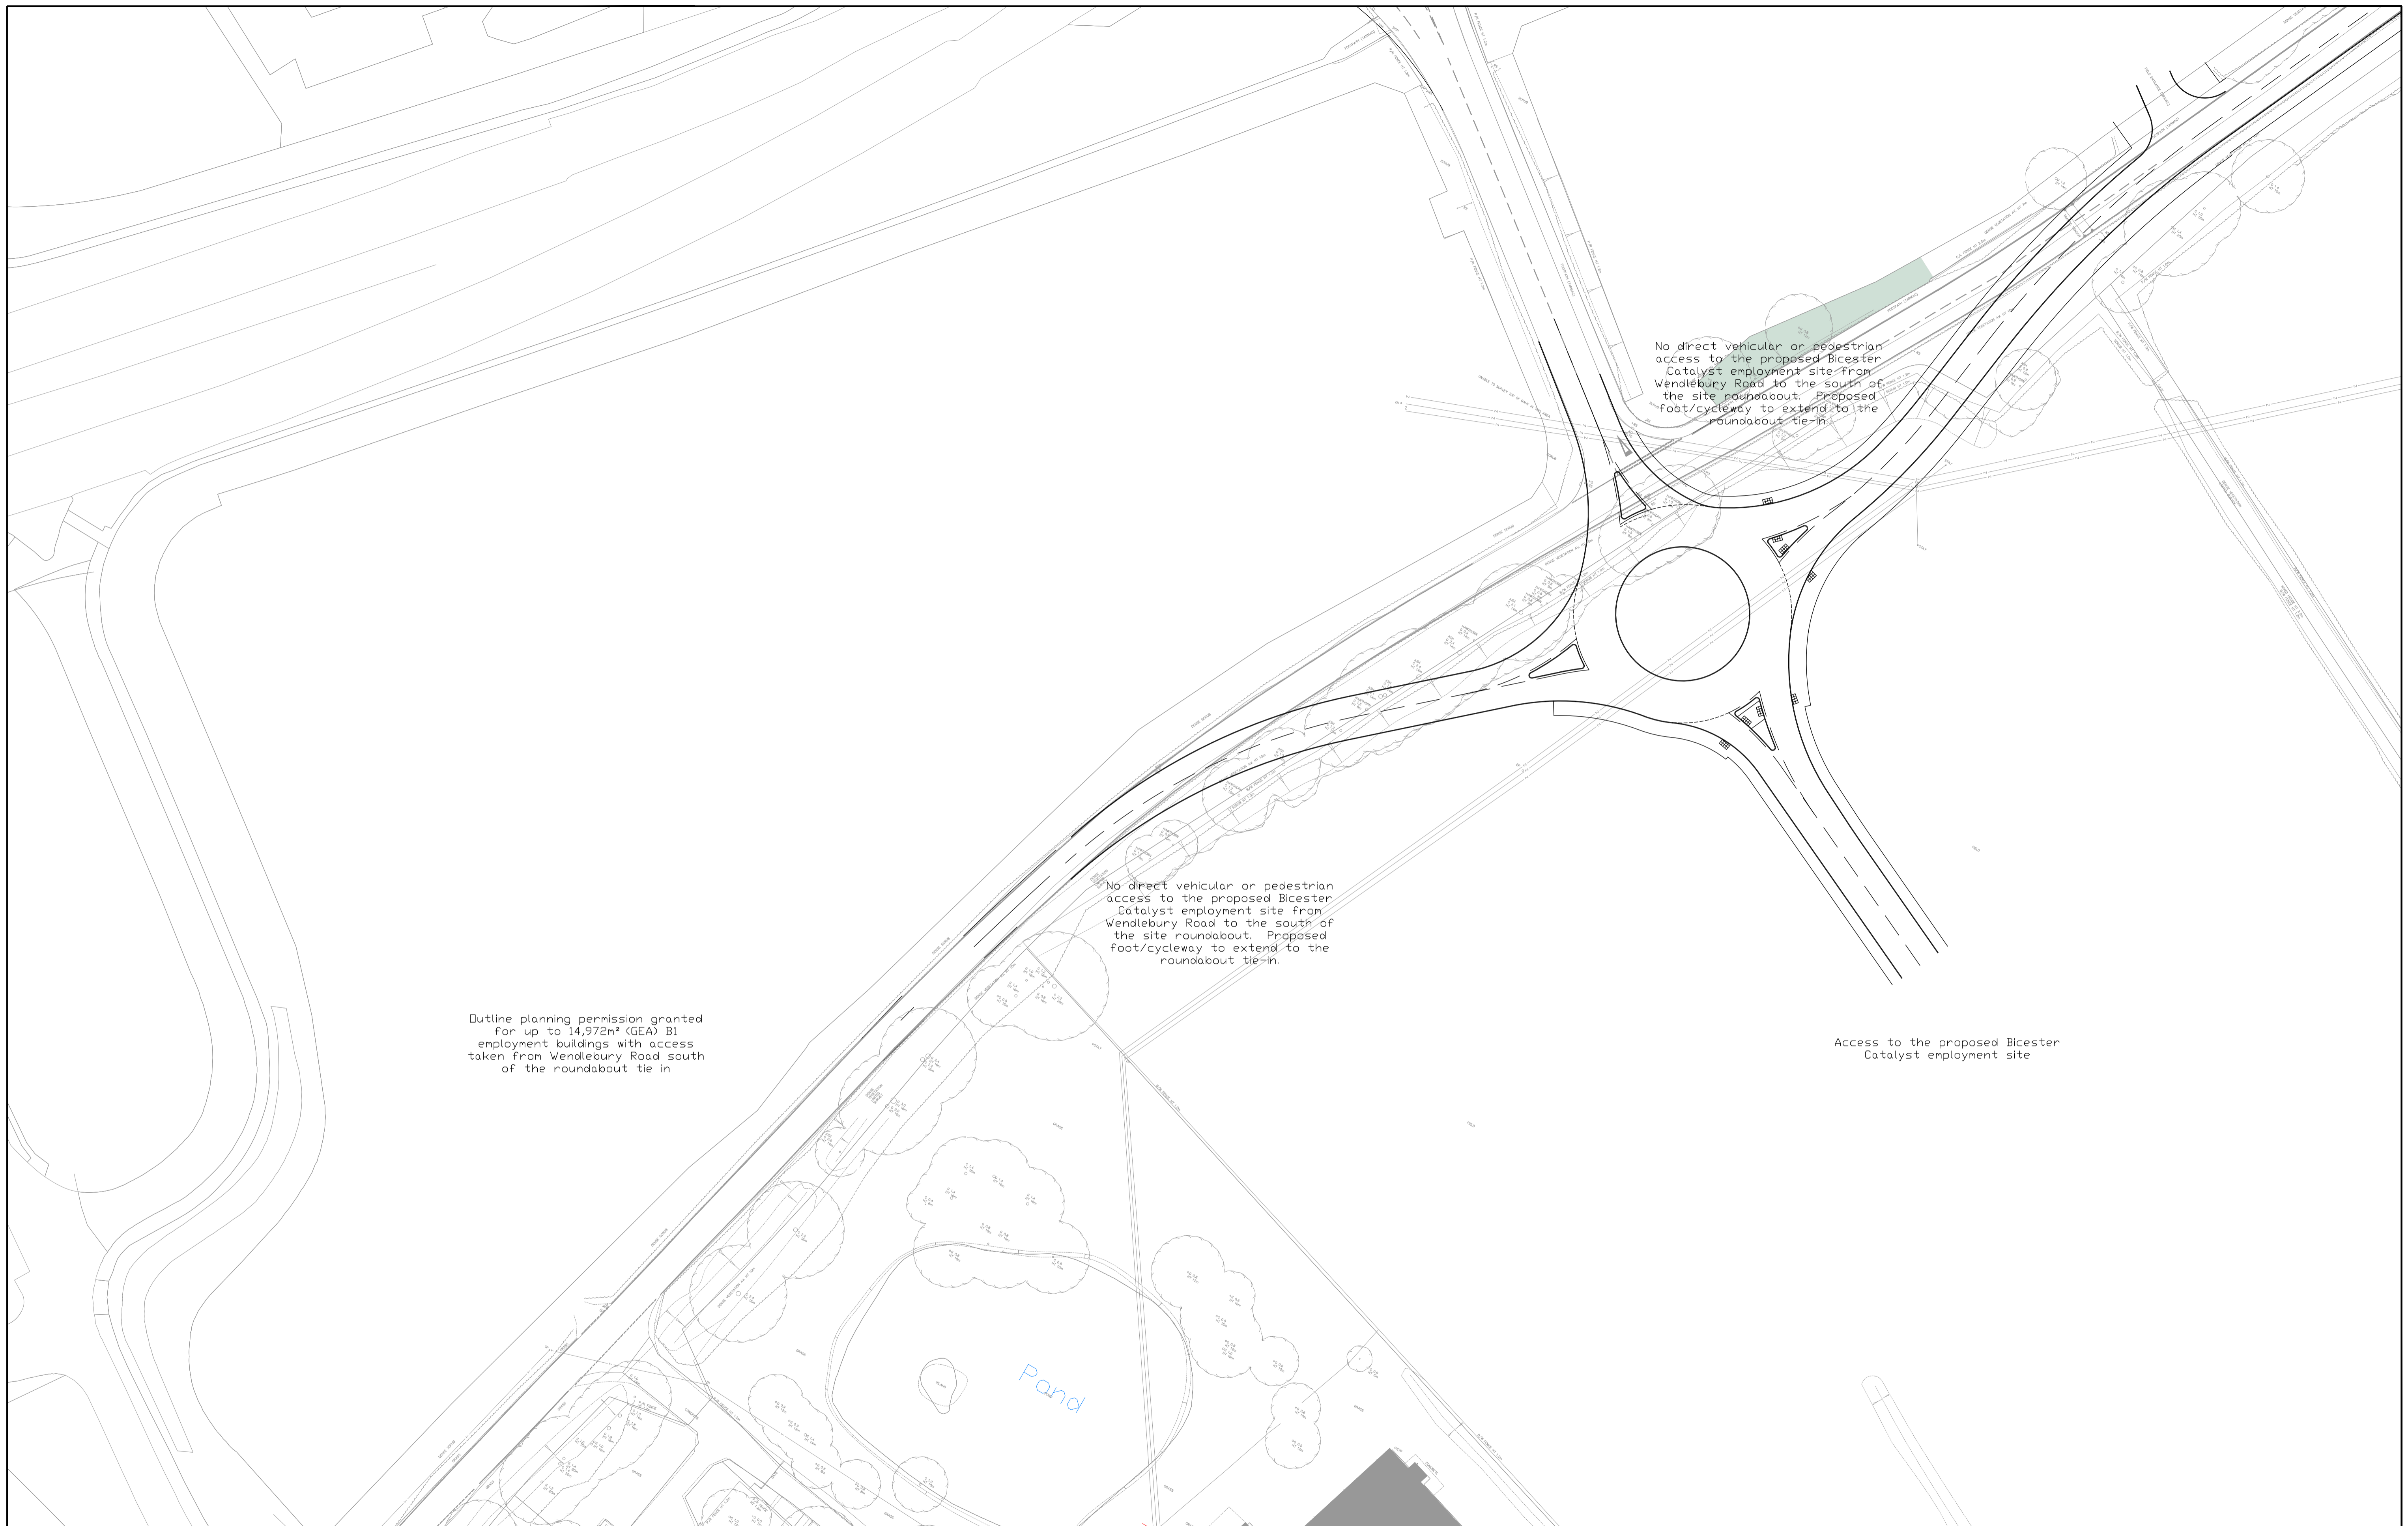

No direct vehicular or pedestrian access to the proposed Bicester Catalyst employment site from Wendlebury Road to the south of the site roundabout. Proposed foot/cycleway to extend to the roundabout tie-in.

No direct vehicular or pedestrian access to the proposed Bicester Catalyst employment site from Wendlebury Road to the south of the site roundabout. Proposed foot/cycleway to extend to the roundabout tie-in.

Outline planning permission granted for up to 14,972m<sup>2</sup> (GEA) B1 employment buildings with access taken from Wendlebury Road south of the roundabout tie in

Access to the proposed Bicester Catalyst employment site

Pond

Based upon the ORDNANCE SURVEY MAPS with the permission of THE CONTROLLER OF HER MAJESTY'S STATIONERY OFFICE,  
 © Crown Copyright AL 100030412  
 © David Tucker Associates

REV	DESCRIPTION	DRAWN	INITIALS	DATE	DRAWING STATUS	CHECKED BY	DATE



**david tucker associates**  
 transport planning consultants  
 Forester House, Doctors Lane  
 Henley-in-Arden  
 Warwickshire B95 5AW  
 Tel: +44(0)1564 793598  
 Fax: +44(0)1564 793983  
 www.dtatransportation.co.uk

JOB TITLE		BICESTER CATALYST		CLIENT		ALBION LAND	
DRAWING TITLE							
WENDLEBURY ROAD SITE ACCESS ROUNDABOUT							
SCALE	DRAWN BY	DATE	DRAWING No	REVISION			
1:500@A1	RJM	03/05/19	19539-11-02	A			