




APPENDIX L

Vehicle Tracking

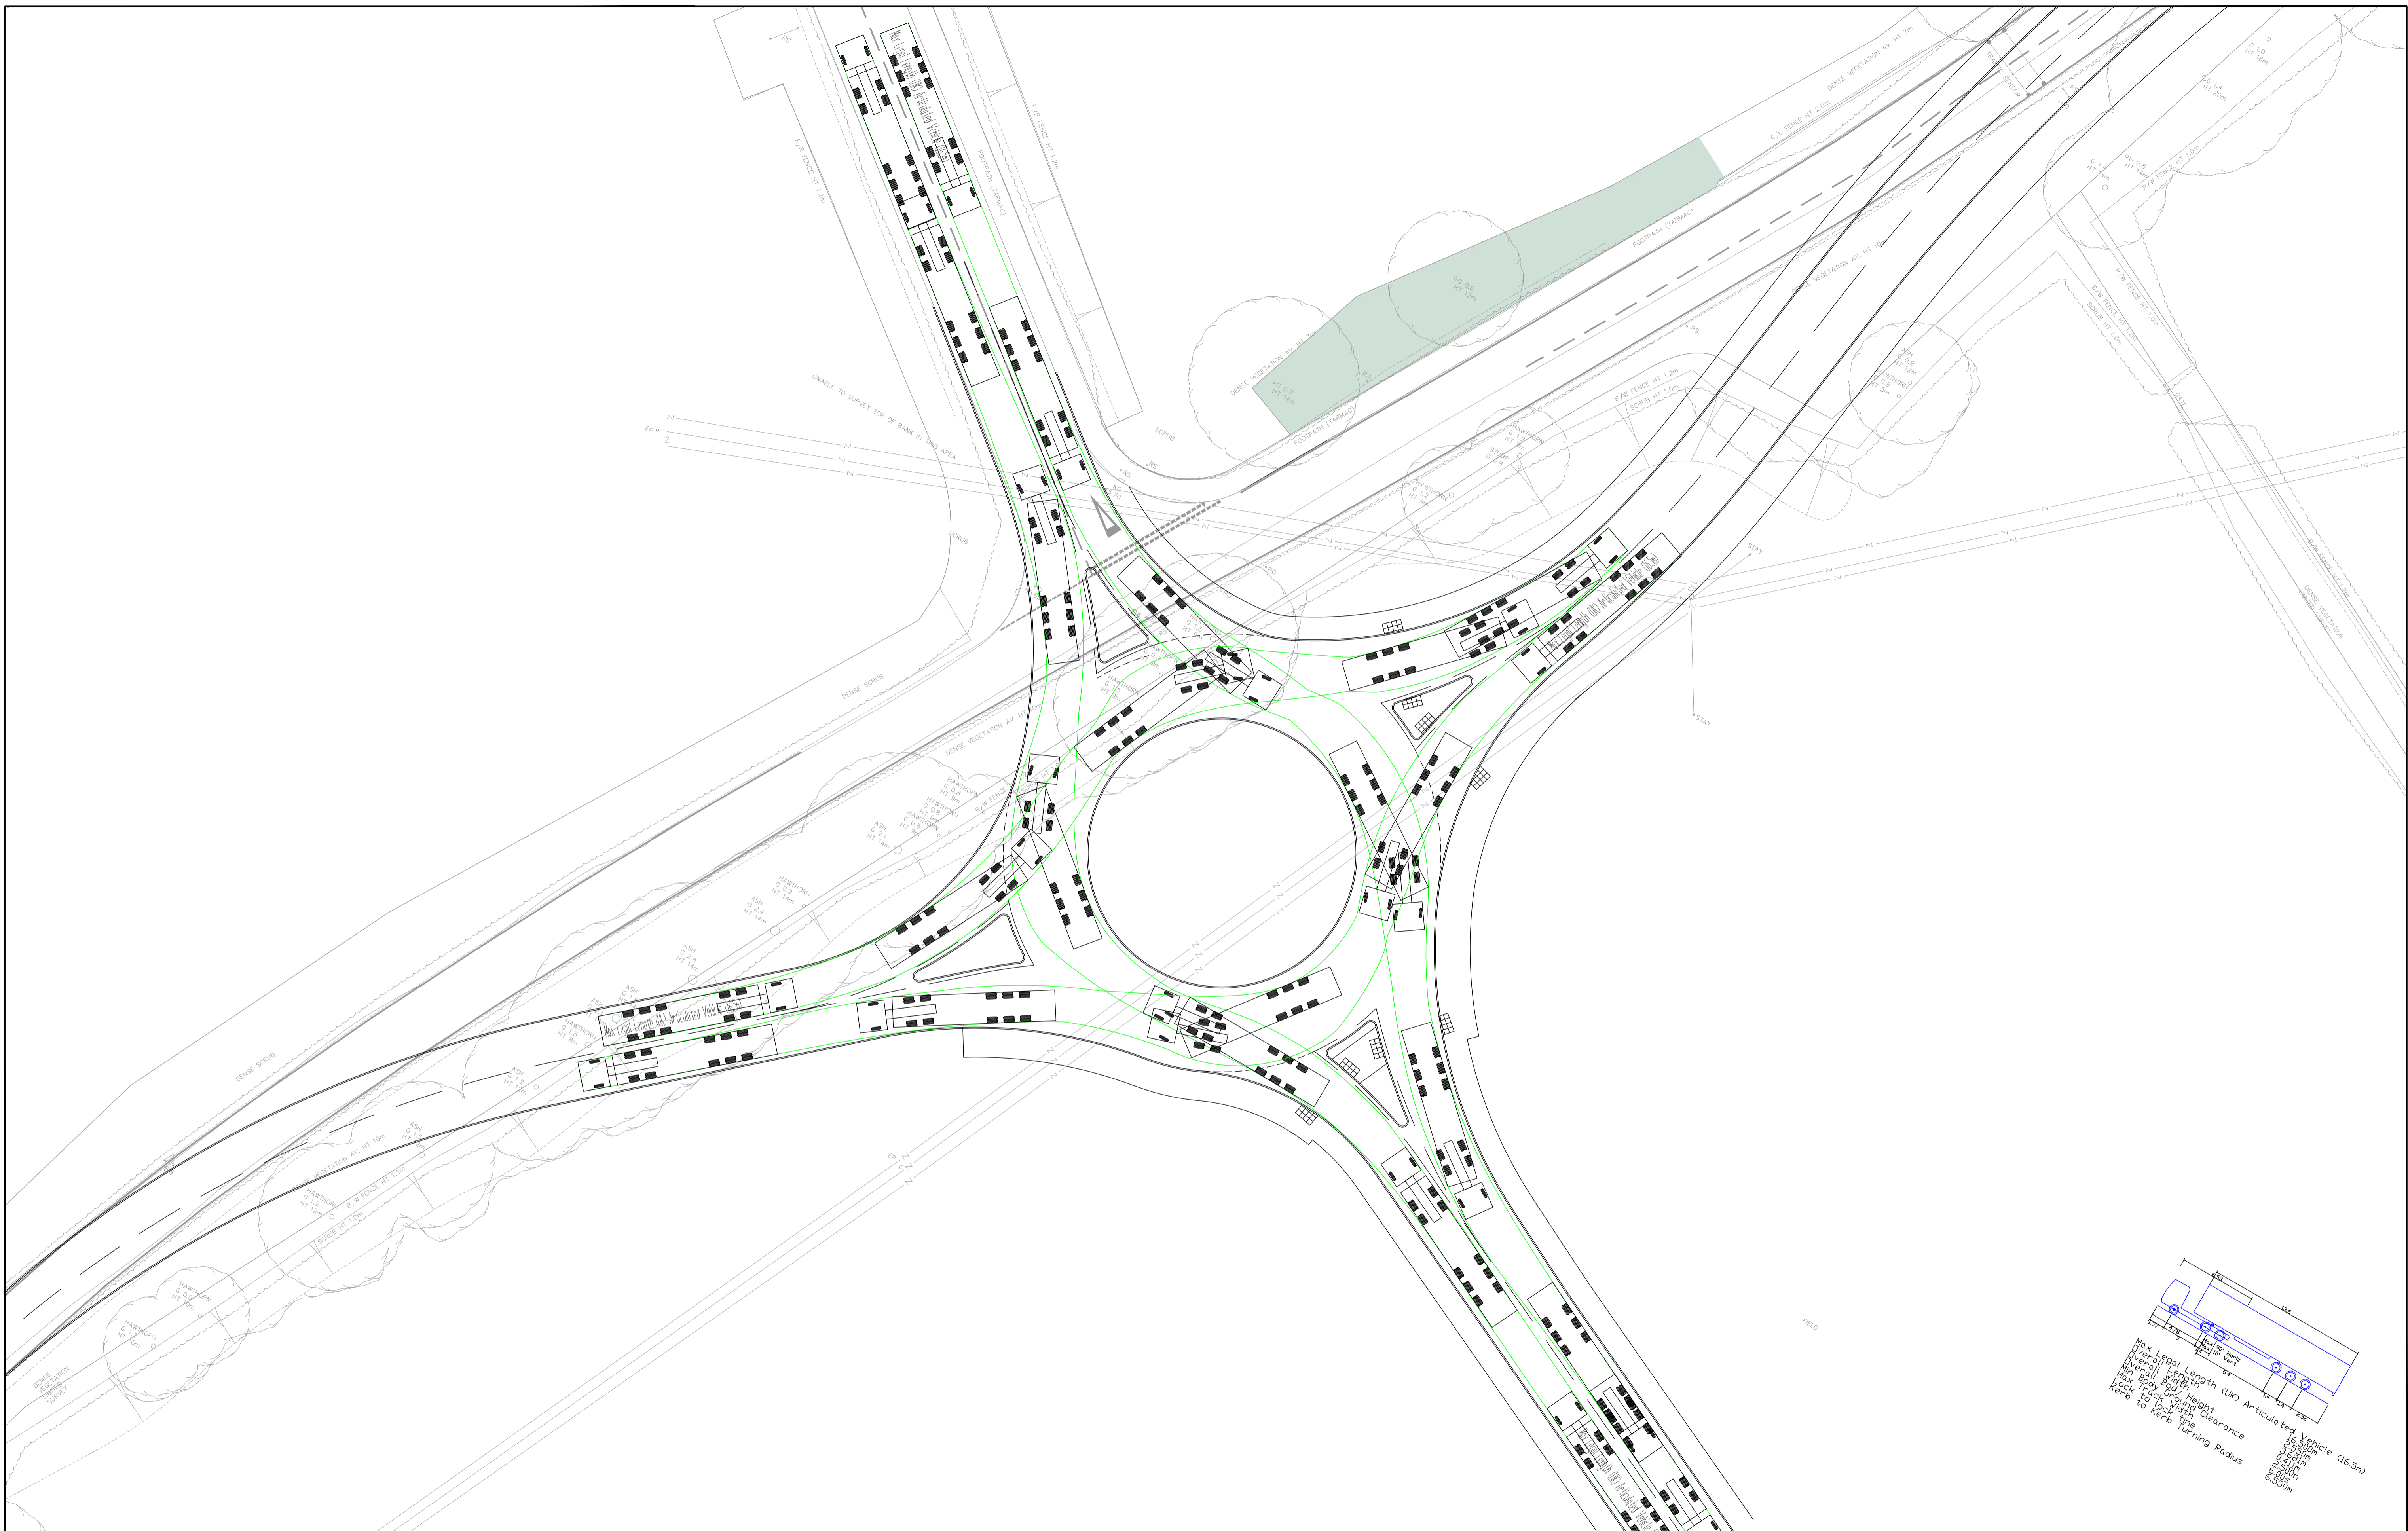

Based upon the ORDNANCE SURVEY MAPS with the permission of THE CONTROLLER OF HER MAJESTY'S STATIONERY OFFICE,
 © Crown Copyright AL 100030412

© David Tucker Associates


REV	DESCRIPTION	DRAWN	INITIALS	DATE	DRAWING STATUS	CHECKED BY	DATE



david tucker associates
 transport planning consultants
 Forester House, Doctors Lane
 Henley-in-Arden
 Warwickshire B95 5AW
 Tel: +44(0)1564 793598
 Fax: +44(0)1564 793983
 www.dtatransportation.co.uk

JOB TITLE		BICESTER CATALYST		CLIENT		ALBION LAND	
DRAWING TITLE							
WENDLEBURY ROAD SITE ACCESS ROUNDABOUT VEHICLE TRACKING							
SCALE	DRAWN BY	DATE	DRAWING No	REVISION			
1:250@A1	RJM	03/05/19	19539-11-03	A			

Shelter

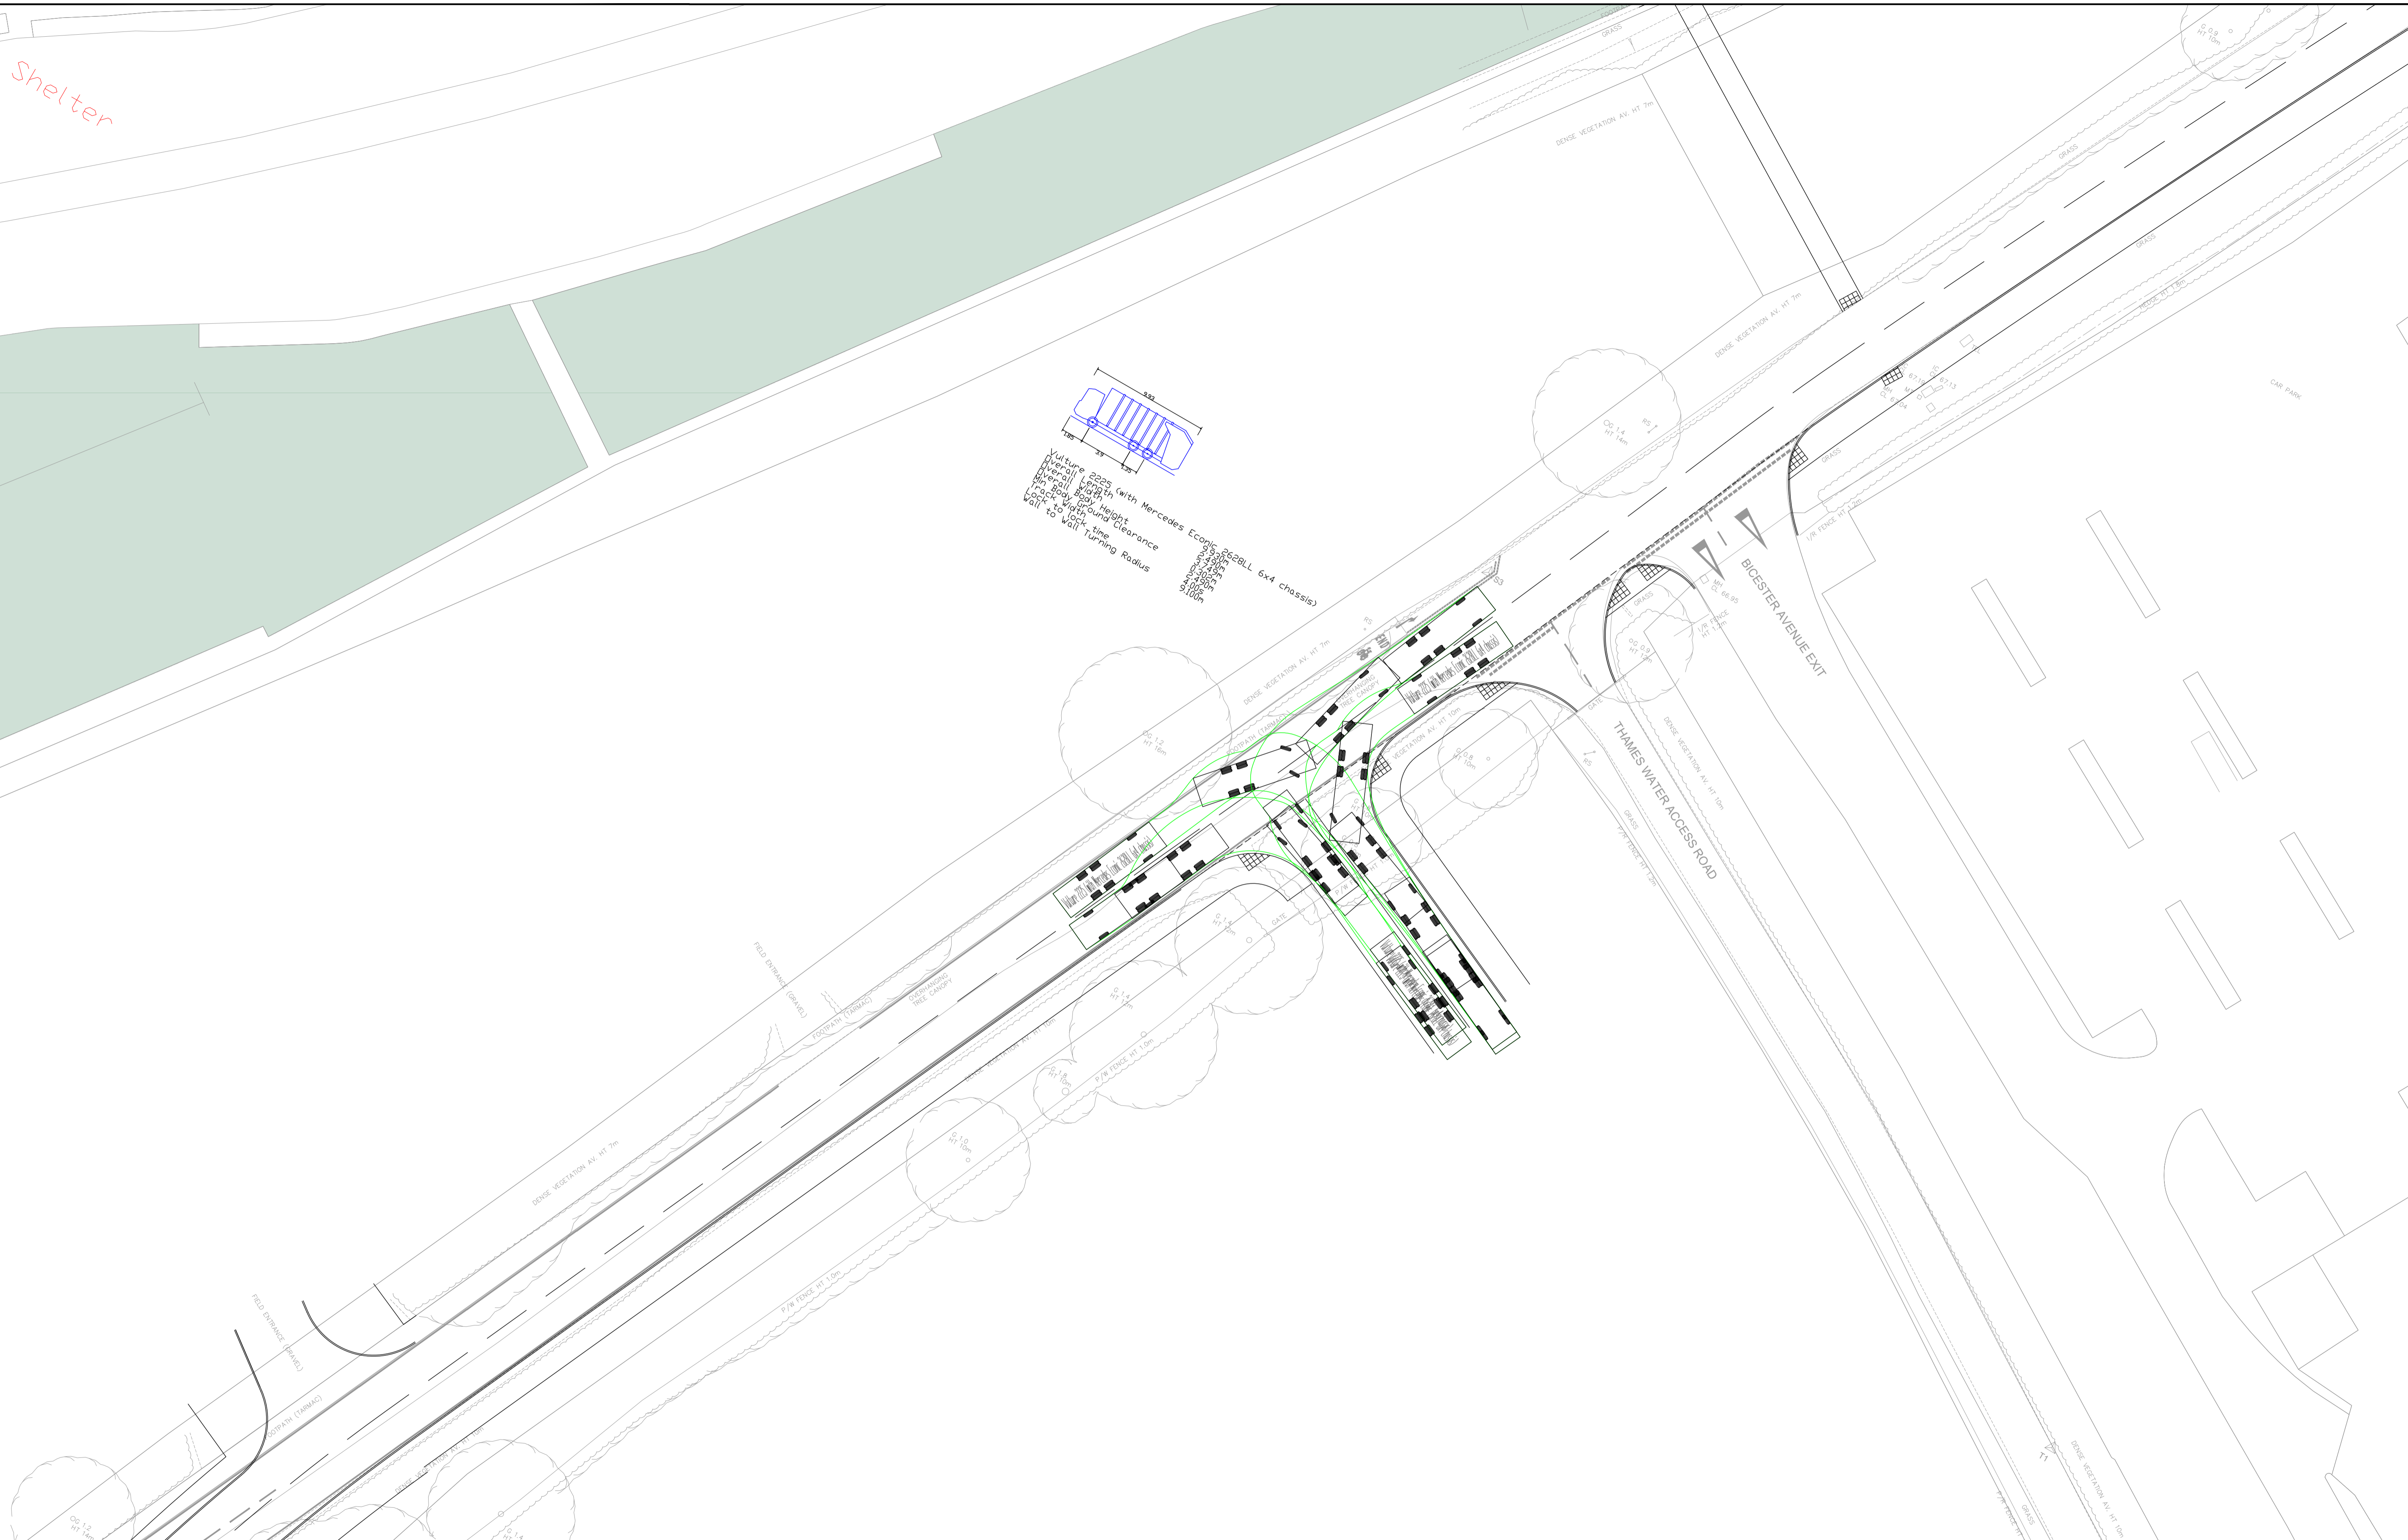

Based upon the ORDNANCE SURVEY MAPS with the permission of THE CONTROLLER OF HER MAJESTY'S STATIONERY OFFICE,
 © Crown Copyright AL 100030412

© David Tucker Associates

REV	DESCRIPTION	DRAWN	INITIALS	DATE	DRAWING STATUS	CHECKED BY	DATE



david tucker associates
 transport planning consultants
 Forester House, Doctors Lane
 Henley-in-Arden
 Warwickshire B95 5AW
 Tel: +44(0)1564 793598
 Fax: +44(0)1564 793983
 www.dtatransportation.co.uk

JOB TITLE		BICESTER CATALYST		CLIENT		ALBION LAND	
DRAWING TITLE							
WENDLEBURY ROAD DL SITE ACCESS ROUNDABOUT VEHICLE TRACKING							
SCALE	DRAWN BY	DATE	DRAWING No	REVISION			
1: 250@A1	RJM	03/05/19	19539-11-04	A			