



45 mm

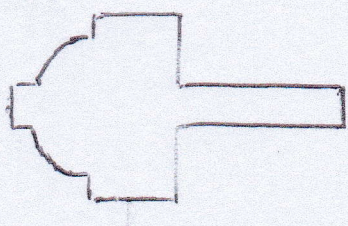

26 mm

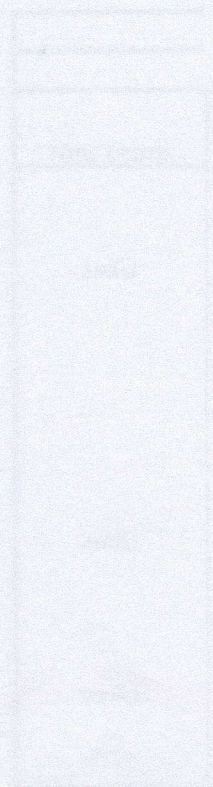

Section of a full size glazing bar for slimlight units