


**GROUND FLOOR PLAN**  
INTERNAL FLOOR AREA  
154.2 SQ.M

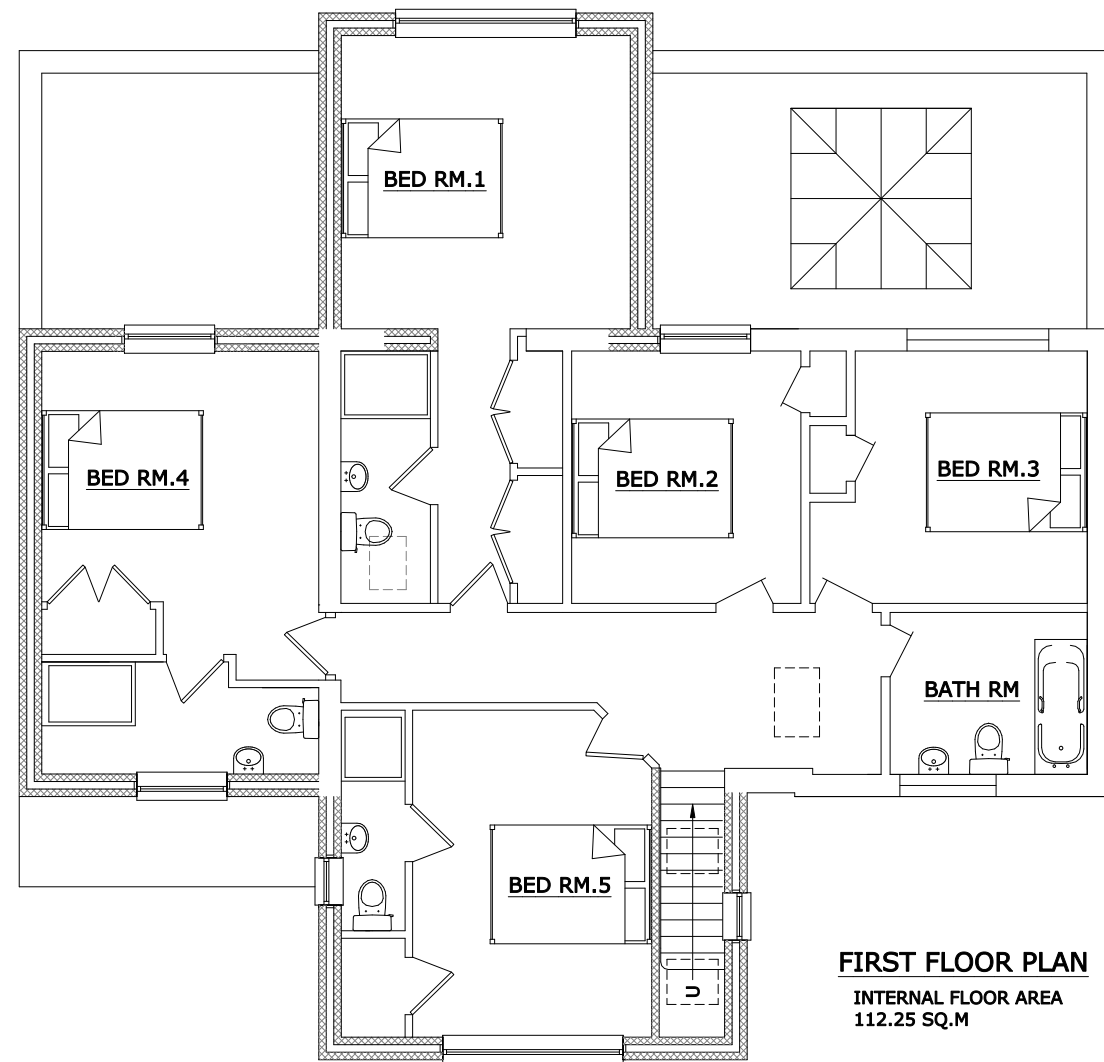

**FIRST FLOOR PLAN**  
INTERNAL FLOOR AREA  
112.25 SQ.M

© THIS DRAWING IS THE PROPERTY OF  
DEREK SKEATS ASSOCIATES LTD  
AND IS NOT TO BE REPRODUCED IN ANY FORM  
WITHOUT WRITTEN PERMISSION.

CLIENT  
MR L JONES

TITLE  
PROPOSED FLOOR PLANS  
13 BLACKWOOD PLACE  
BODICOTE  
BANBURY  
OXON. OX15 4BD

SCALE  
1:100 - A3 SHEET

DATE  
19/09/2019

DRAWN BY  
NES

DRAWING NUMBER  
19-08-02 PFP Ver.4

**DEREK SKEATS  
ASSOCIATES LTD**

ARCHITECTURAL ENGINEERING  
Grassington House, 142 Gidley Way,  
Horspath, Oxon. OX33 1TD  
Tel: 07703 292982  
E-mail: noelskeats@btinternet.com