


# Crest Nicholson - Iron Stone Place Exterior signage

## V sign

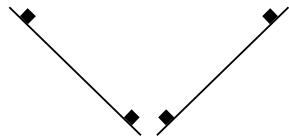


**STUNNING SHOW HOME NOW OPEN**



2no 3050 x 1500 x 3mm aluminium composite panel  
2no 3050 x 230 x 3mm aluminium composite panel  
UV printed  
Signfix channel bonded to rear  
100mm sq Blue Aluminium posts ( 5mts)

## Large Gantry sign

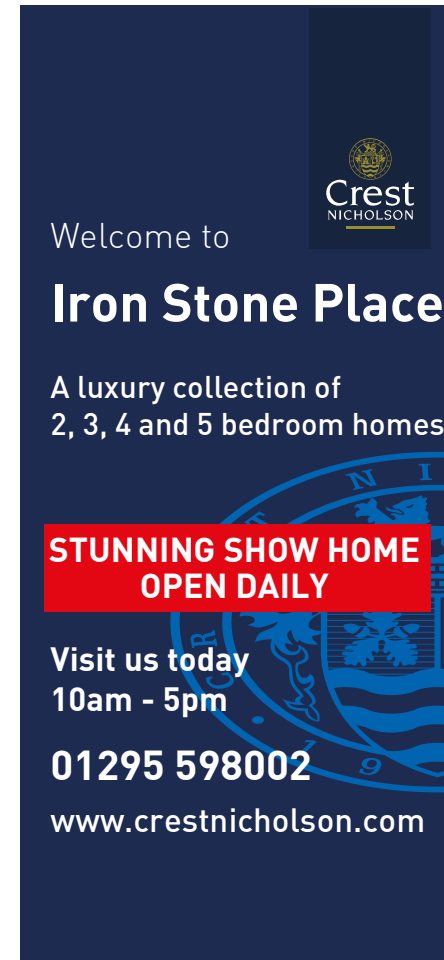

2no 1820 x 3950 x 3mm aluminium composite signtrays  
(140mm retrun) UV printed  
Signfix channel bonded to rear  
2no 100mm sq Blue Aluminium posts ( 5mts)

**We've got it in one,  
from concept to creation.**

+44 (0)1604 774860 | info@studio1.org.uk | www.studio1.org.uk | @studio1creative

 **STUDIO ONE**