



GARAGE

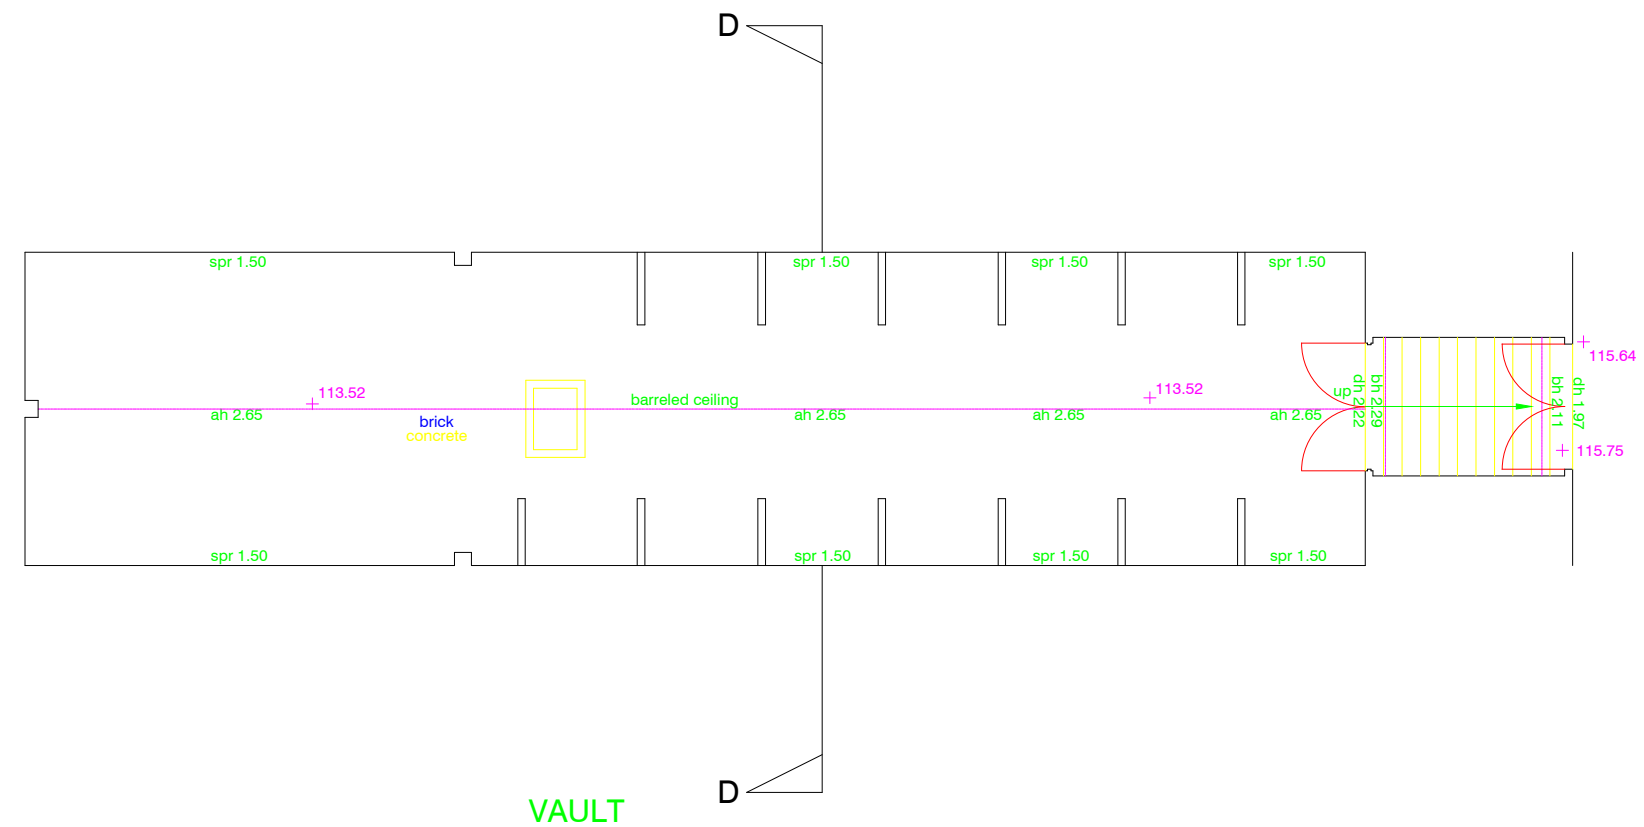

VAULT

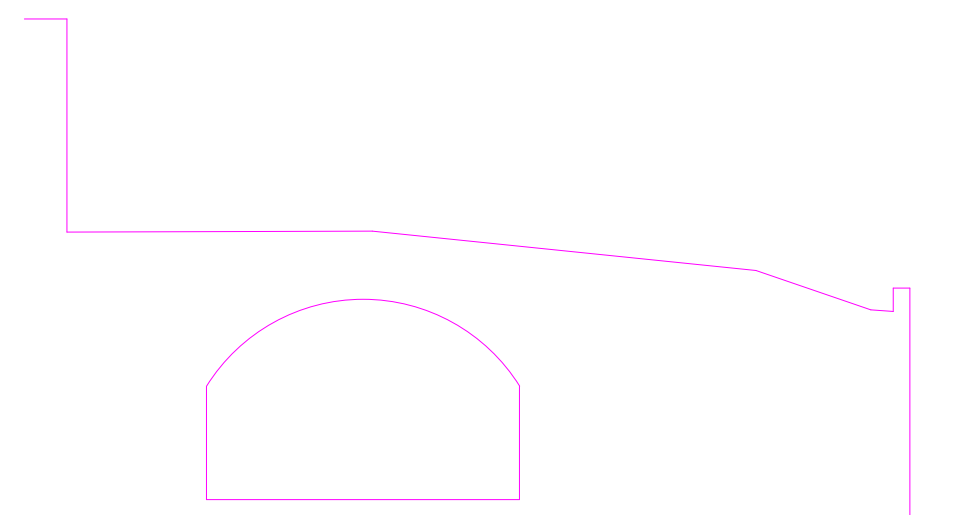

Section D-D

Level datum 110.00m

Symbol & Abbreviation Key.

SANITARY (INDICATIVE ONLY)

- WC
- BIDET
- URINAL
- WASH HAND BASIN
- SINK
- SLUICE
- SINK & DRAINER
- SHOWER TRAY
- BATH

ANNOTATION

- ah 1.99 ARCH HEIGHT
- spr 1.78 SPRINGER HEIGHT
- bh 2.43 BEAM HEIGHT TO UNDERSIDE
- uh 2.43 UNDERSIDE
- dh 1.99 DOOR HEIGHT
- f-c 1.55 FLOOR TO CILL HEIGHT
- c-h 0.89 CILL TO HEAD HEIGHT
- ch 2.88 CEILING HEIGHT
- hc 1.99 HIGHEST / LOWEST POINT OF SLOPING CEILING
- huc 2.88 SUSPENDED CEILING HEIGHT

OTHER ABBREVIATIONS

- a/c AIR CONDITIONING UNIT
- bl BOILER
- ck COOKER
- cbd CUPBOARD
- elec ELECTRICS
- fb FLOOR BOARDS (SYMBOL INDICATES BOARD DIRECTION)
- fp FIREPLACE
- pr PIPE RISER
- rad RADIATOR
- rl ROOF LIGHT
- rsd ROLLER SHUTTER DOOR
- tk TANK

Notes.

Levels related to topographical survey 170456.

Rev	Details of Revision	Drawn	Date

Surveyed	Drawn	Date	Checked	Date	Approved	Date
AMS	RW	26/06/17	APK	26/06/17	APK	26/06/17



Interlocks Surveys Limited
 St. Andrews House
 Radford Semele
 Leamington Spa
 Warwickshire
 CV31 1TF

T: 01926 330123
 F: 01926 330120
 E: info@interlocksurveys.co.uk

Client.
 MORRISONS DEVELOPMENTS
 THE WING
 LITTLE TINGEWICK
 BUCKINGHAM, MK18 4AG

Title.
MEASURED BUILDING
 OLD MALTHOUSE
 ST JOHNS ROAD
 OX16 5ES

Dwg No. **170456 V&G** Sheet **1 of 1**

Scale 1:100 A2 Sheet Rev. -