



PLAN
1:50

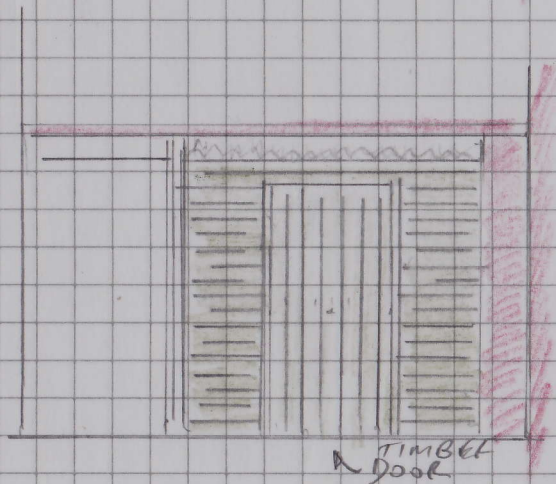

FRONT ELEVATION
1:50

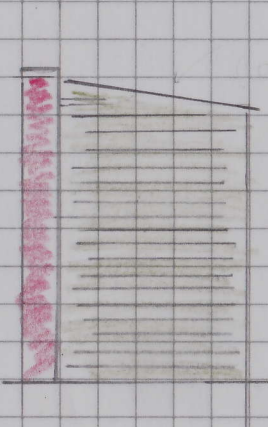

SIDE ELEVATION
1:50

MATERIALS & COLOUR

- FEATHER BOARD CLADDING PAINTED GREEN
- CORRUGATED METAL SHEETS ON ROOF
- DOOR WITH VERTICAL TIMBER BOARDS PAINTED GREEN.
- SHED WILL HAVE SELF SUPPORTING STRUCTURE

TIMBER BICYCLE & STORAGE SHED
 FORMER METHODIST CHAPEL, SIBFORD, S
 APP' No 18/02159/A
 SEPT 19 ALCRAFT