

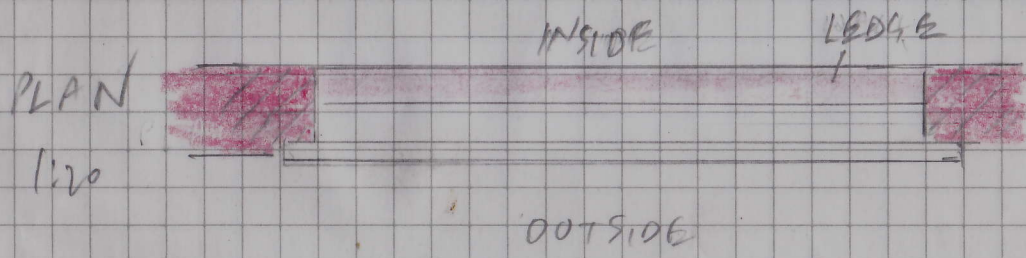


OUTSIDE / FRONT ELEVATION 1:20

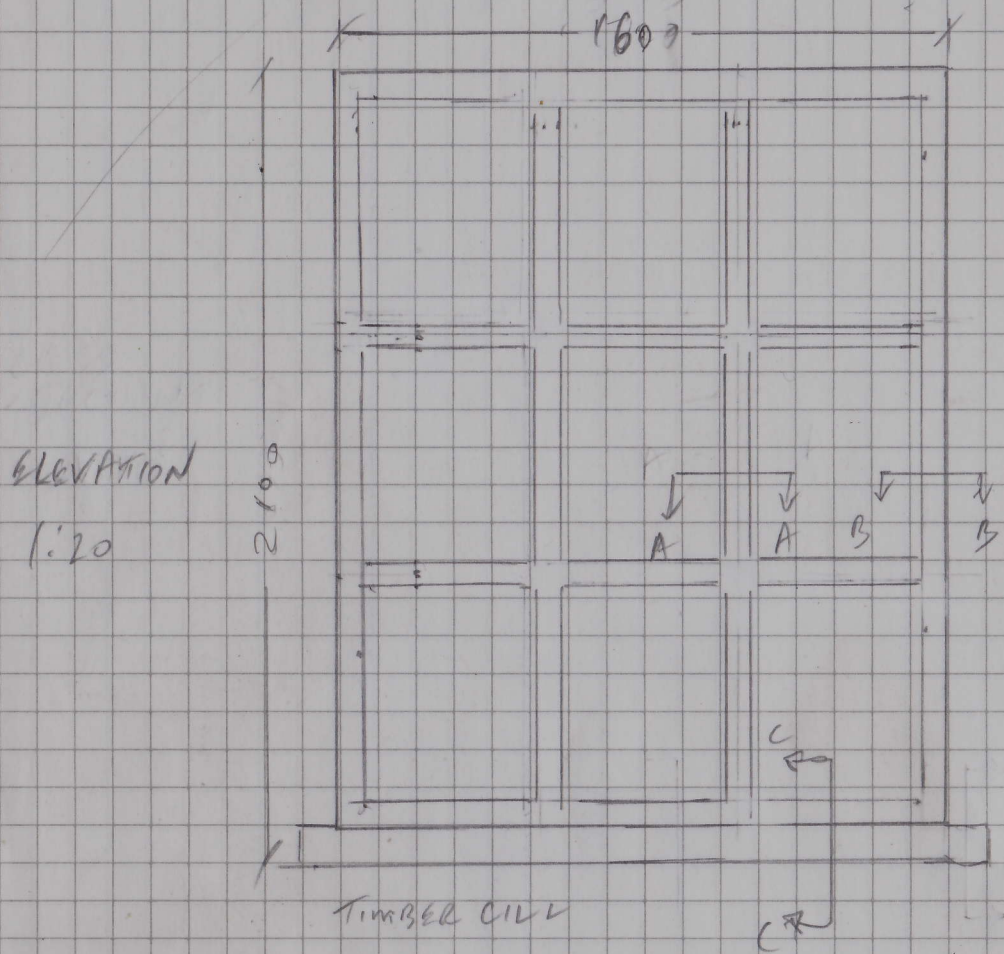


PLAN VIEW 1:20


SECTION A-A

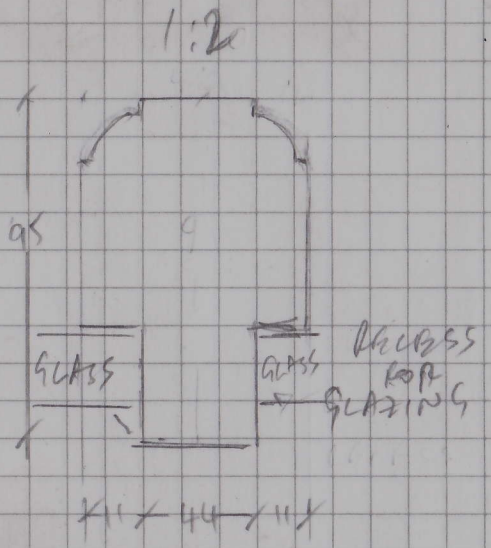

SECTION B-B

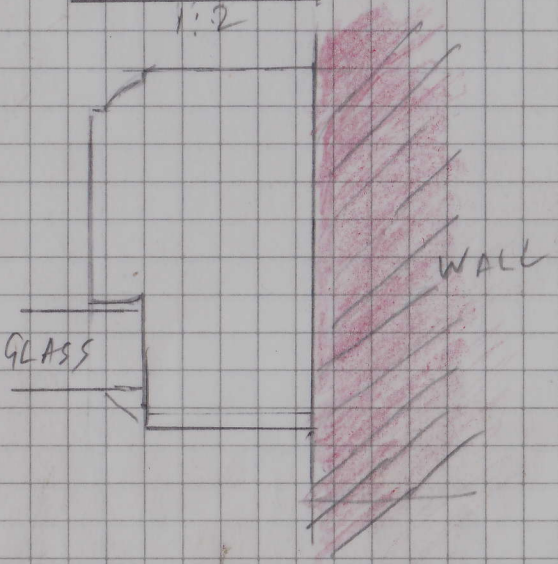

CILL SECTION C-C

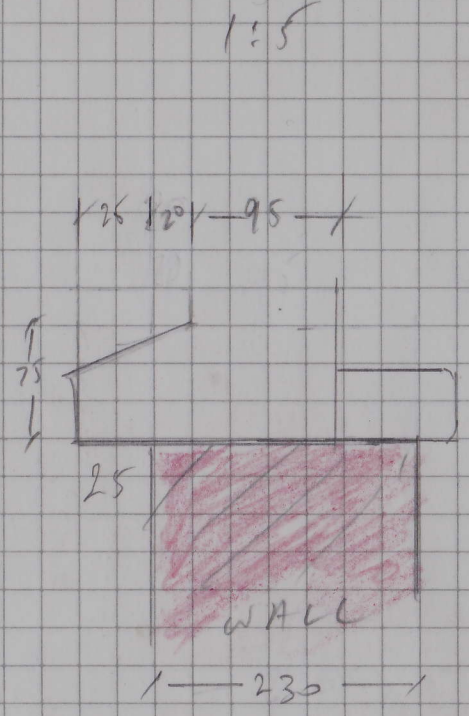

REFURBISHED WINDOWS  
 - COPY OF EXISTING DESIGN  
 - TIMBER WINDOW PAINTED WHITE  
 FORMER METHODIST  
 CHAPEL  
 APP' NO: 18/02159 / F  
 OCT 19 ALCRIFT  
 DIMENSIONS IN MM