



ELEVATION 1:20

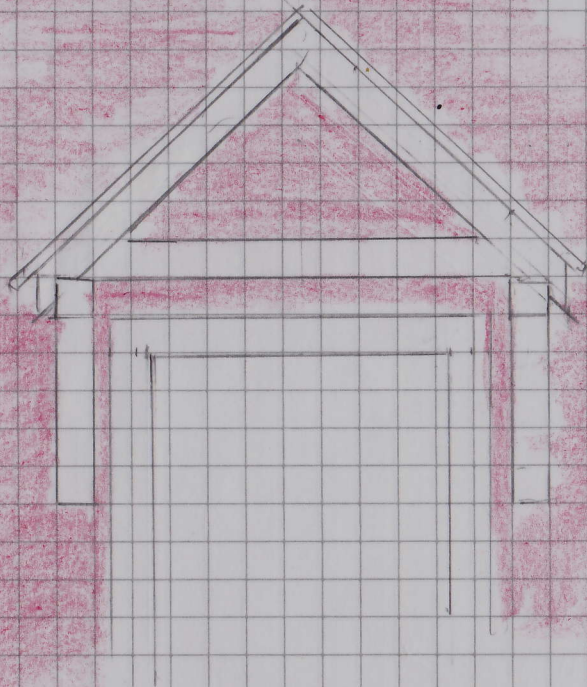


800

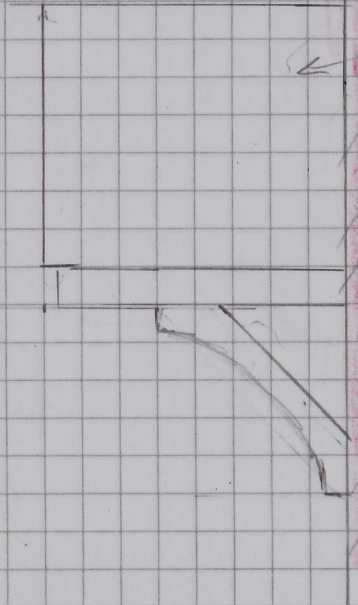

SLATE ROOF
WITH RIDGE TILES
TO MATCH REST OF
BUILDING

WALL

SIDE ELEVATION 1:20

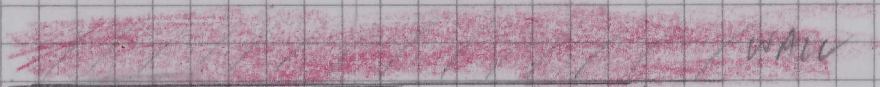

WALL

PLAN 1:20

OPEN PORCH OVER KITCHEN DOOR

-TIMBER PAINTED WHITE WITH
TILES TO MATCH EXISTING TILES ON BUILDING

FORMER METHODIST CHAPEL

APP NO 18/02159/F

25/10/19 ALCRAFT

DIMENSIONS IN MM