




OUTSIDE / FRONT ELEVATION 1:20

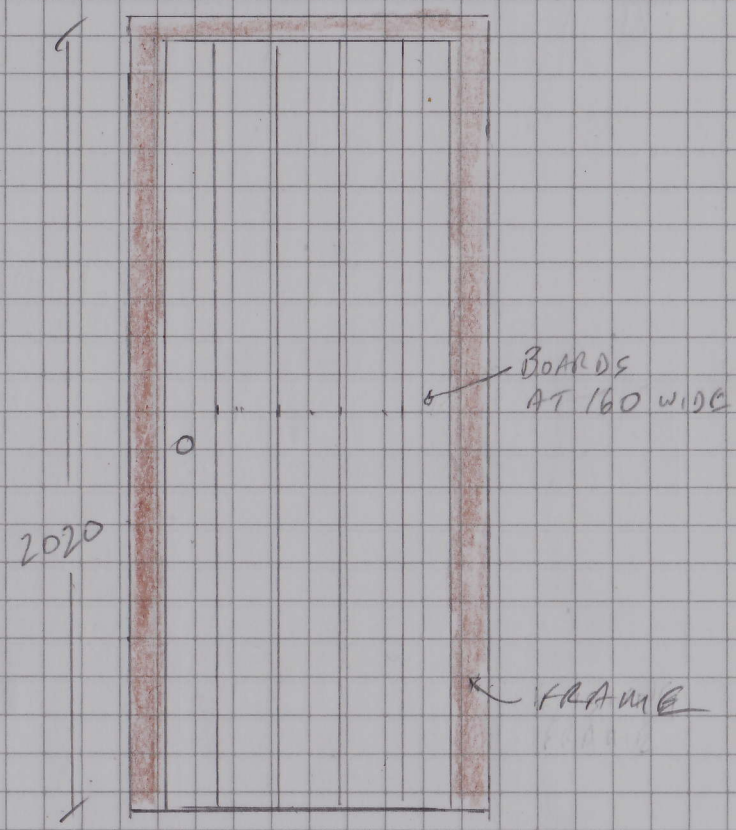


INSIDE / BACK ELEVATION 1:20

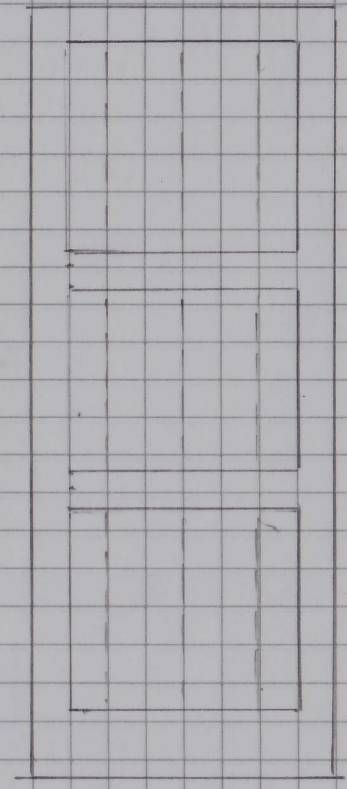

DETAIL OF BOARDS

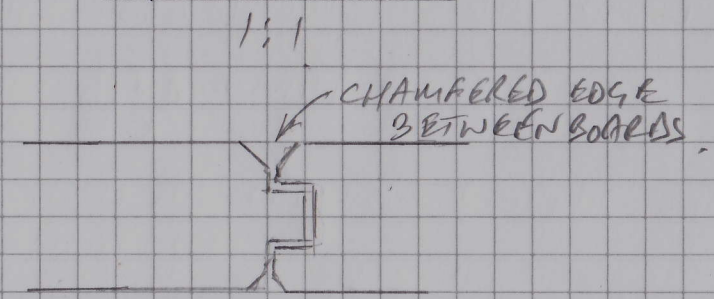

OUTSIDE FACE

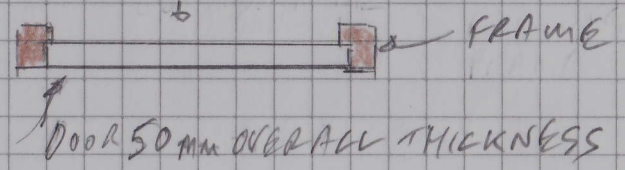

PLAN VIEW

1:20

DIMENSIONS IN mm

EXTERNAL KITCHEN DOOR

- COPY OF EXISTING DESIGN
- TIMBER PAINTED WHITE

FORMER METHODIST CHAPEL

APP' No 18/02/59/F

25/10/19 ALCRAFT