
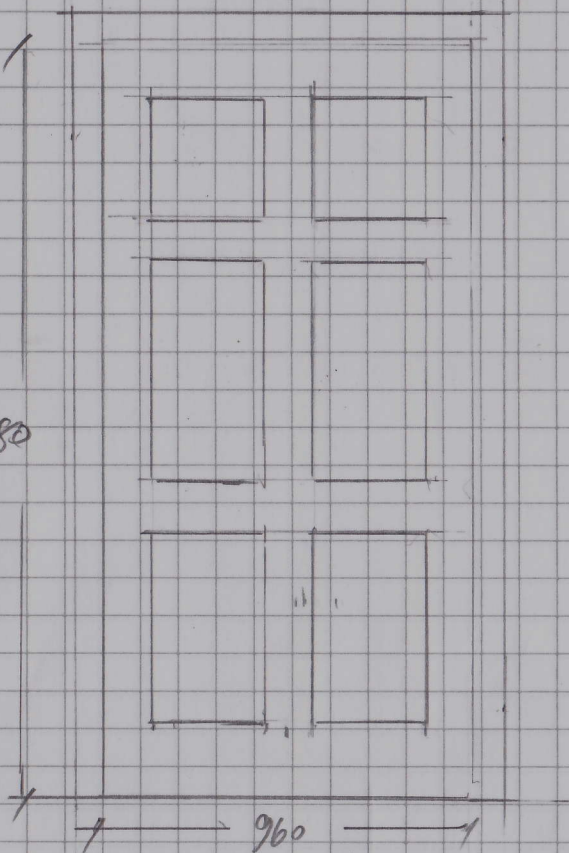


OUTSIDE / FRONT ELEVATION 1:20

INSIDE / BACK ELEVATION 1:20

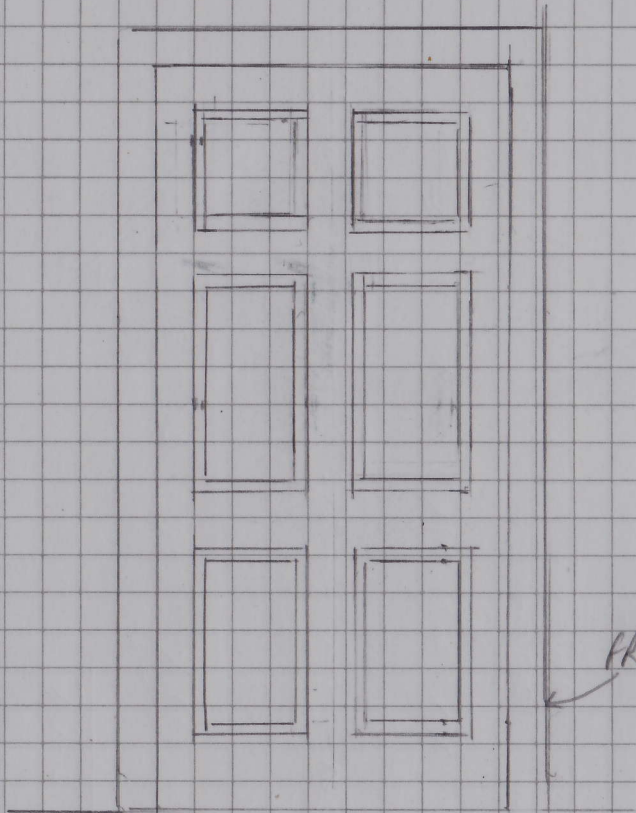


1980

960

FRAME

OUTSIDE FACE

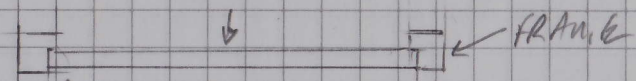

OVERALL THICKNESS OF DOOR - 50mm.

PLAN VIEW 1:20

DIMENSIONS IN MM

EXTERNAL FRONT DOOR

- COPY OF EXISTING DESIGN
- TIMBER PAINTED WHITE

FORMER METHODIST CHAPEL

APPI No 18/02159/F

OCT 19 ALCRAFT