



Orientation of site has not been checked, design subject to check before installation

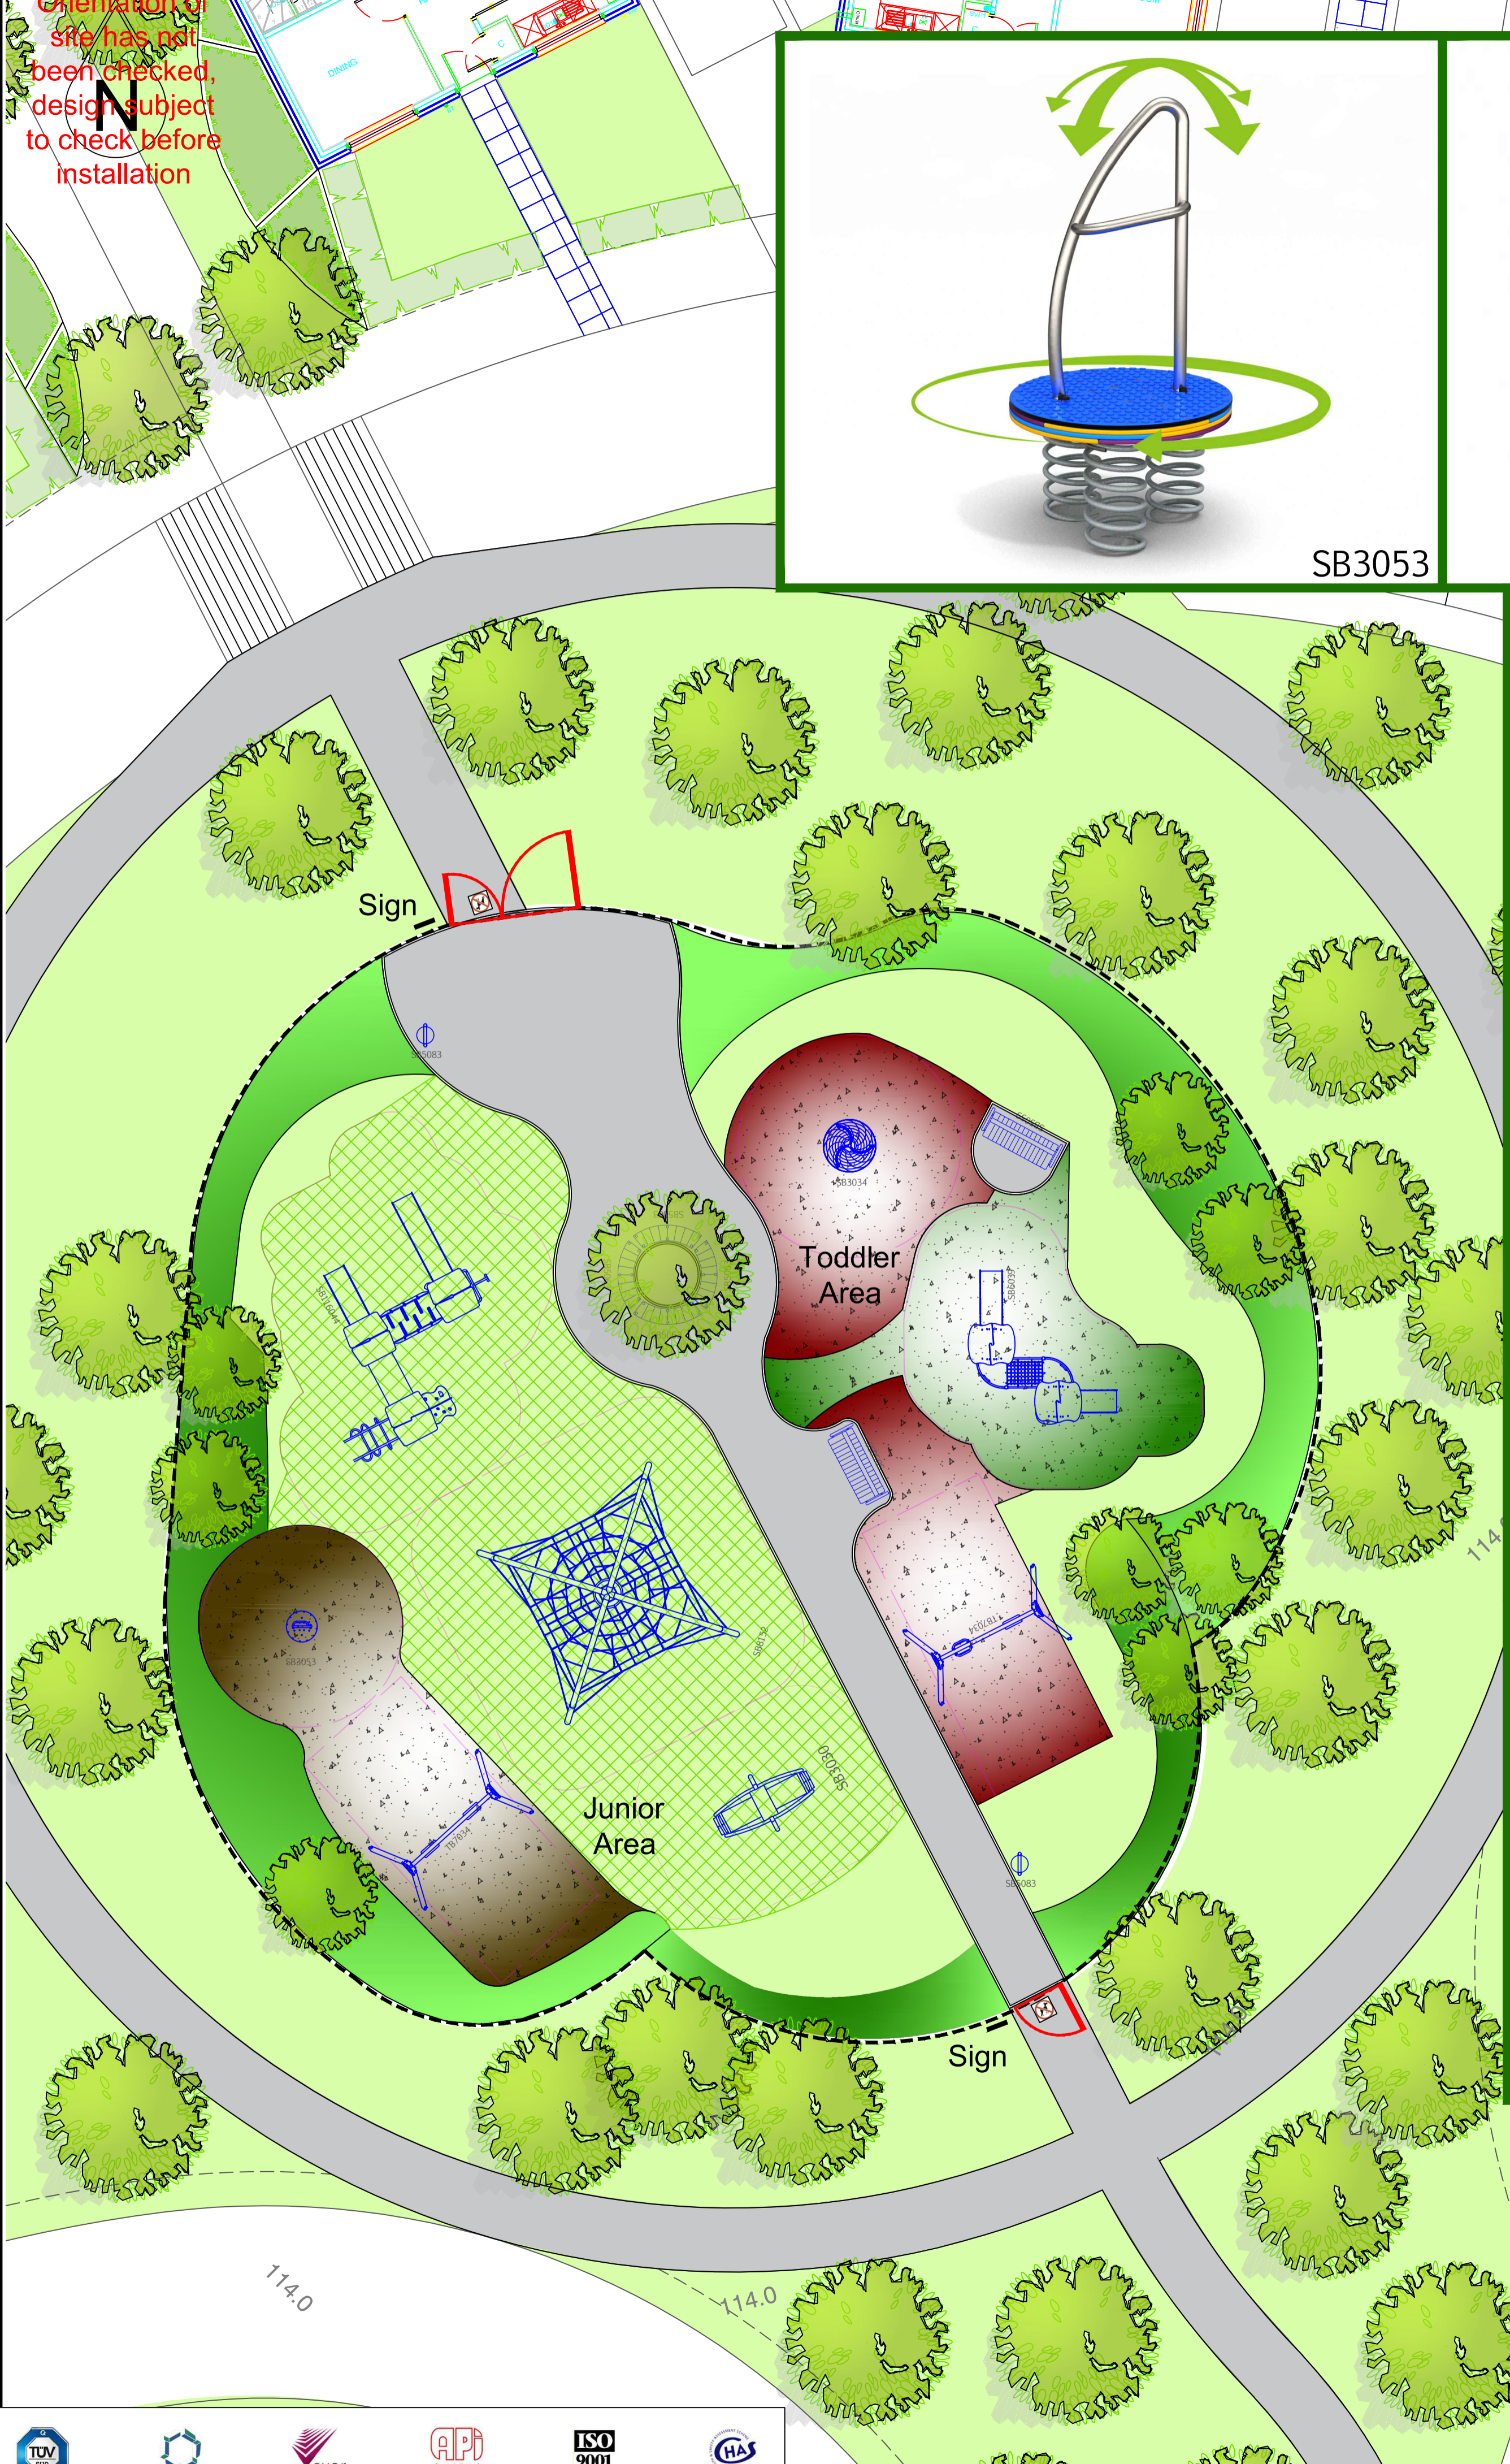

SB3053



TB7034-J

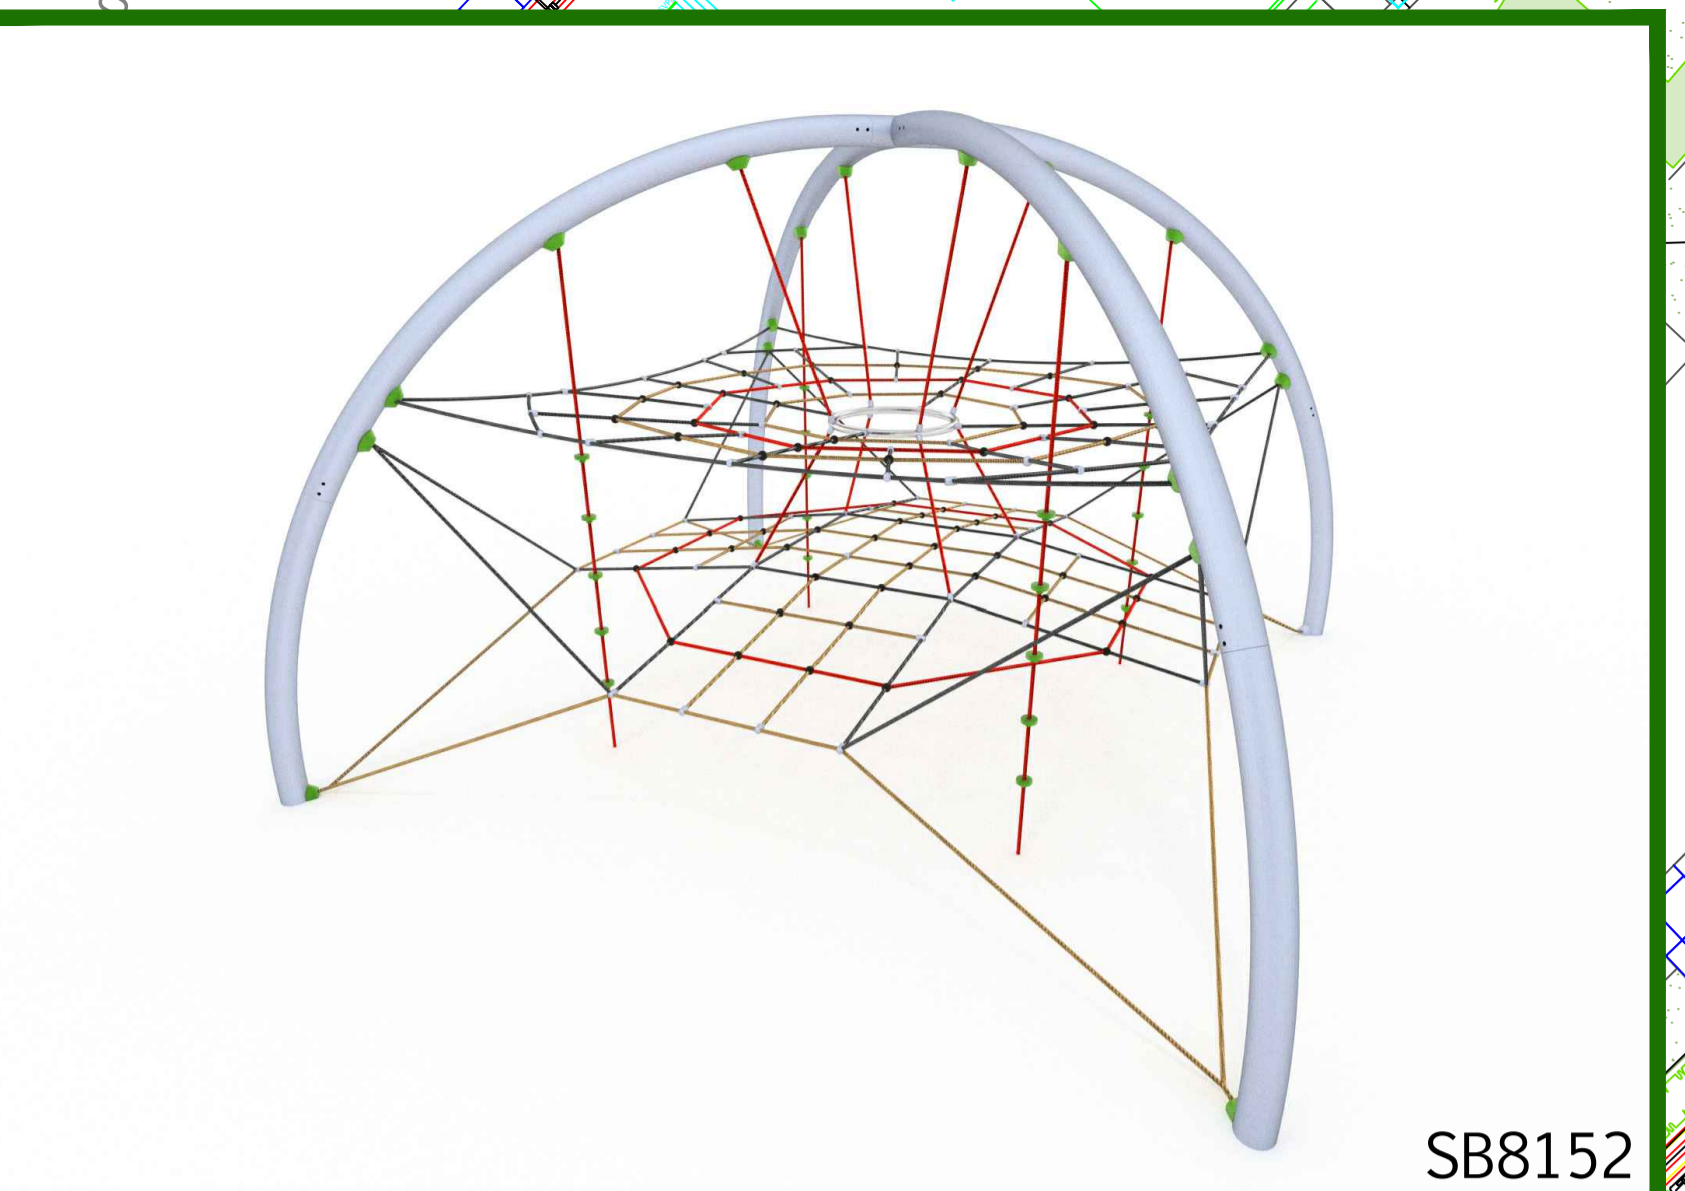

SB8152




SB3030



SB116044



TB7034

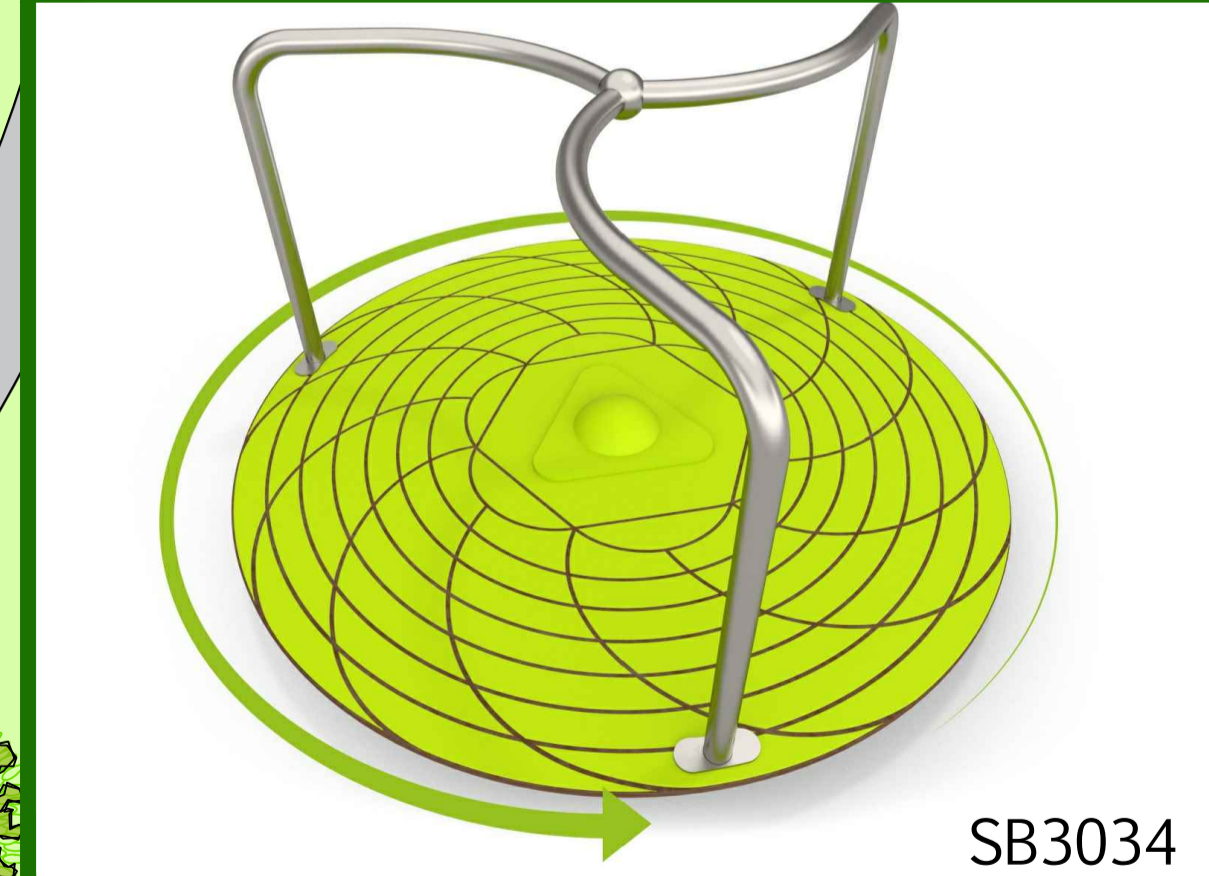

SB3034



SB6039



SB5063



SB5083



SB5059

**MIRACLE**  
 DESIGN AND PLAY LIMITED  
 14 Duncan Close, Redhouse Square,  
 Moulton Park, Northampton, NN3 6WL.  
 TEL: +44 (0)1604 658240  
 FAX: +44 (0)8708 360 370  
 E-MAIL: sales@miracledandp.co.uk  
 WebSite: www.miracledesignandplay.co.uk

PROJECT TITLE:  
**Cotefield Farm,  
 Bodicote**

SHEET TITLE:  
 Proposal

- KEY:  
**Fencing:**  
 1m High, 1.2m Wide Self Closing Bowtop Gates, Galvanised and Powder Coated  
 1m High, 3m Wide Dual Use Bowtop Gates, Galvanised and Powder Coated  
 1m High, Bowtop Fencing, Galvanised and Powder Coated
- Surfacing:**  
 PCC Edging to perimeter of Surfacing  
 Existing Grass  
 Macadam Surfacing by Others  
 Grass Mat Safer Surfacing  
 Rubber Mulch Safer Surfacing  
 'No Dogs' Paving Slab set into Tarmac
- Landscaping:**  
 Trees by Others  
 Planting by Others

- Dimensions**  
 Fencing dimensions from post centre to post centre  
 PCC edge dimensions from inside of PCC edging

REVISIONS		
Issue	Description	Date
E	Surfacing revised as per comments from LPA	21/05/18
D	Design revised as per comments from LPA	11/05/18
C	Design revised as per comments from client	27/04/18
B	Design revised as per comments from client	26/04/18
A	Design revised as per comments from client	16/03/18

DRAWN BY: G. Medica

SCALE: 1:100 @A1 ISSUE: E

DRAWING NO: Q4238\_E

DATE: 09/03/17

© 2018 MIRACLE DESIGN AND PLAY LTD, "ALL RIGHTS RESERVED, THIS DRAWING MAY NOT BE REPRODUCED, TRANSMITTED OR STORED IN WHOLE OR IN PART WITHOUT OUR WRITTEN CONSENT"



EXACT LOCATION OF EQUIPMENT TO BE AGREED ON SITE. ALL SURFACING TO BE FLAT AND LEVEL. ANY DISCREPENCIES IN LEVELS TO BE REPORTED TO MIRACLE DESIGN & PLAY IMMEDIATELY.