



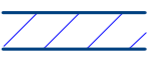


KEY

-  Existing Wall to be Retained
-  New Wall Construction -
Brickwork to Match Existing
-  Structure Above
-  Application Site Boundary



BUILDING 100 - PROPOSED GROUND FLOOR PLAN

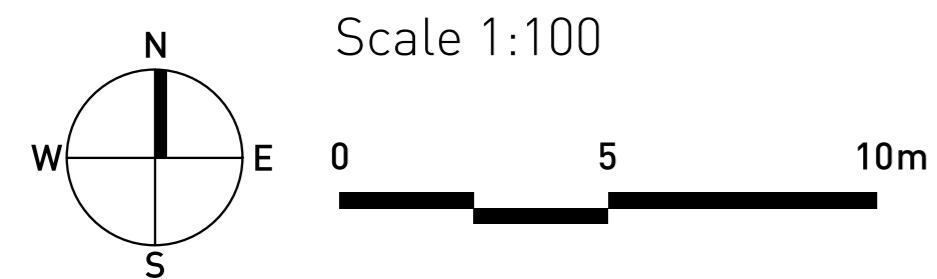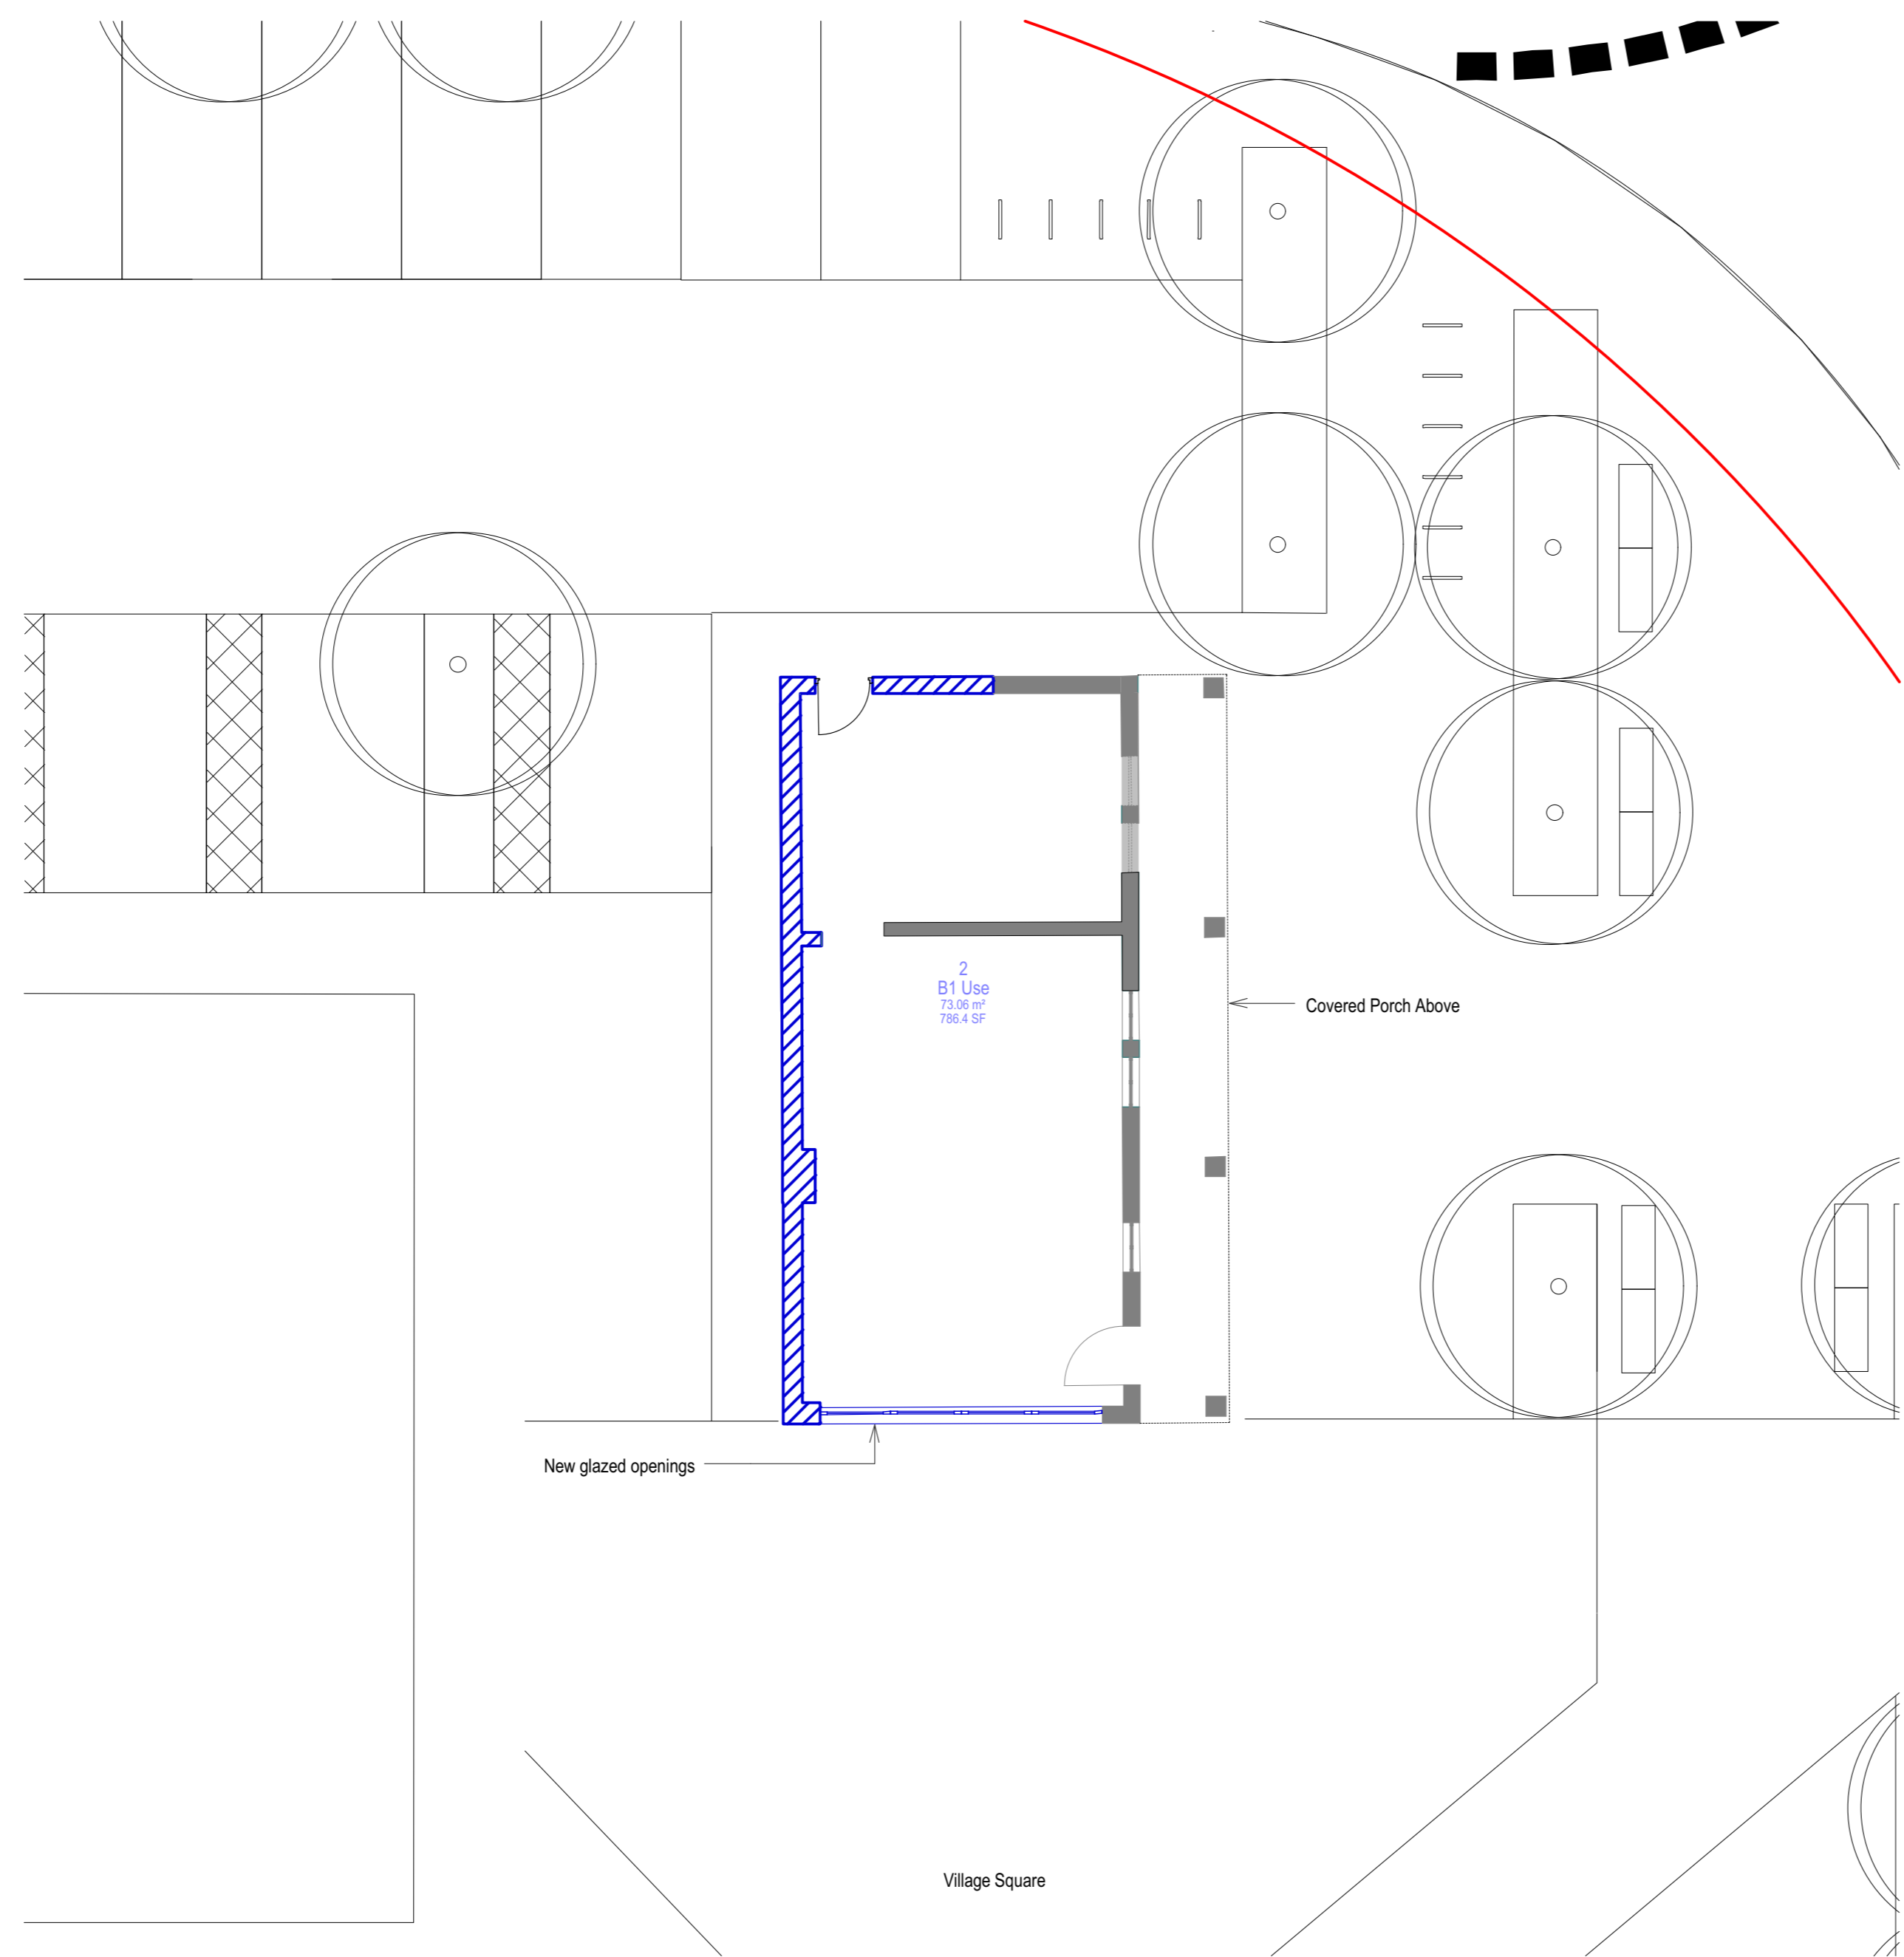

Copyright Pegasus Planning Design Ltd. All rights reserved. This document is the property of Pegasus Planning Design Ltd. It is not to be used for any other purpose without the express agreement of Pegasus Planning Design Ltd. 101 288 541171 www.pegasusgroup.co.uk