


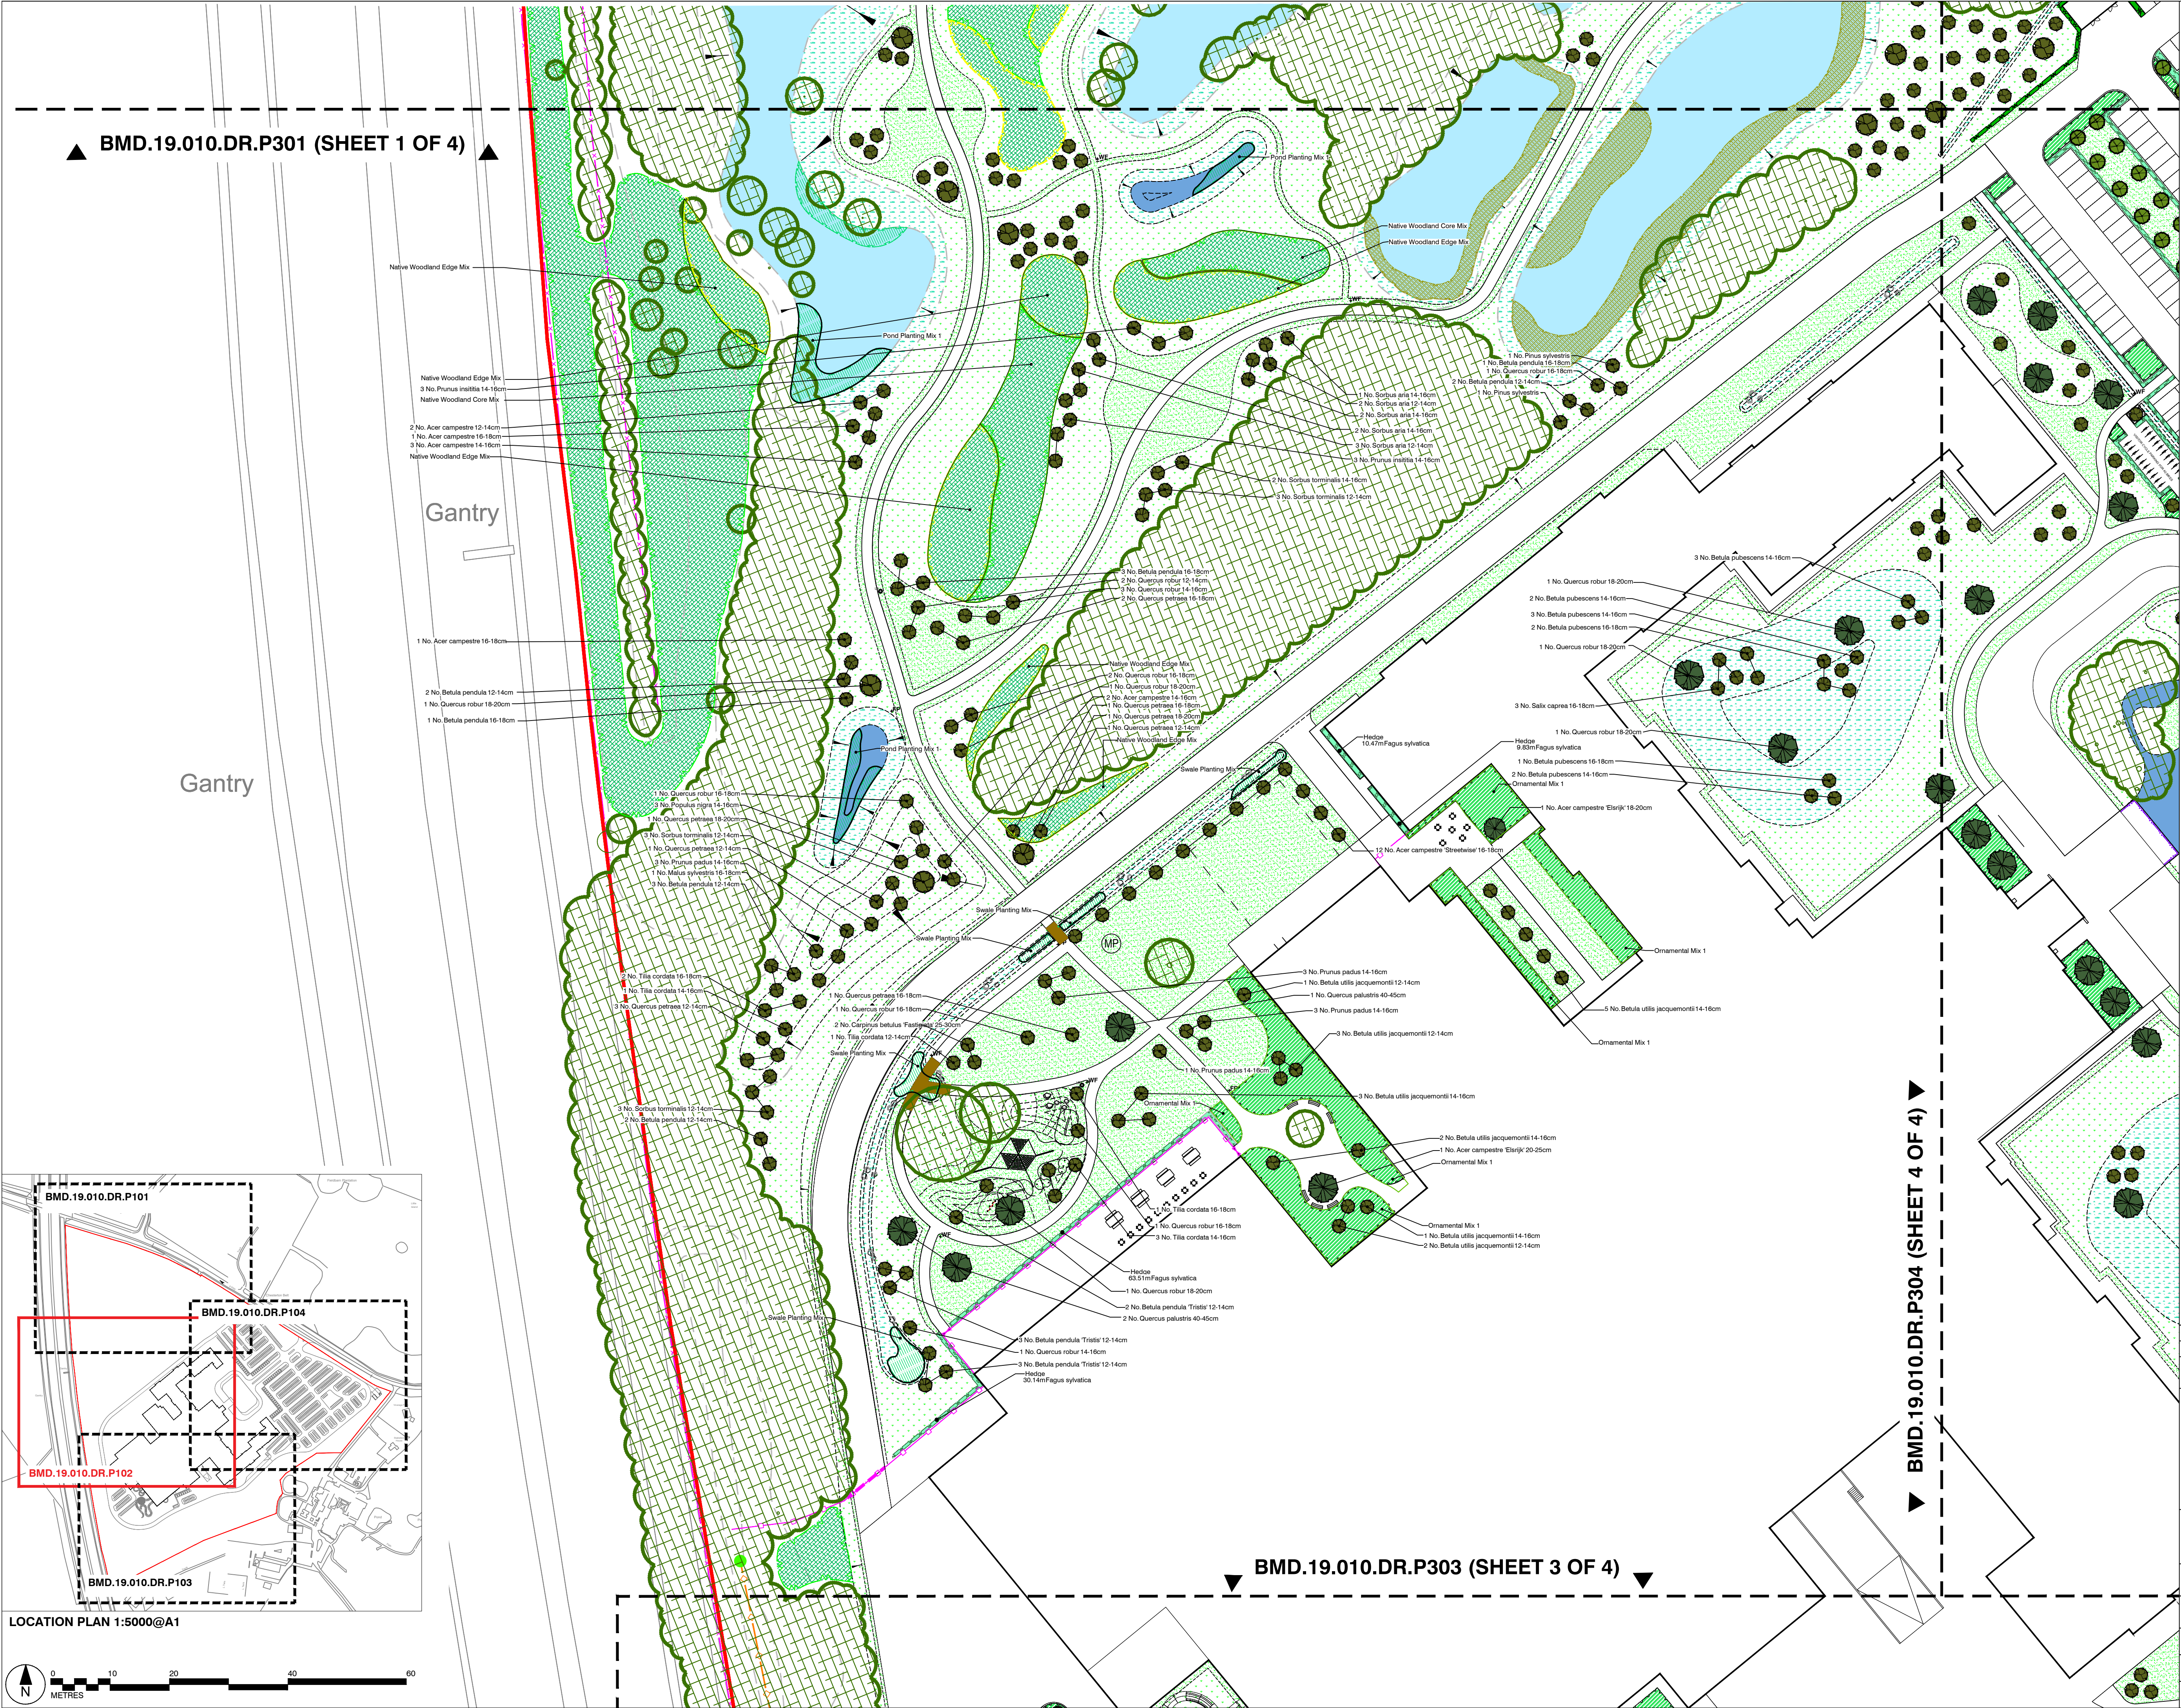

This drawing is the property of Bradley Murphy Design Ltd. Copyright is reserved by them and the drawing is issued on the condition that it is not copied, reproduced, retained nor disclosed to any unauthorized person either wholly or in part without the consent of Bradley Murphy Design Ltd.

NOTES:

- THIS DRAWING IS BASED ON BMD.19.010.DR.P001 OVERALL GA
- THIS DRAWING SHOULD BE READ IN CONJUNCTION WITH ALL OTHER LANDSCAPE DRAWINGS AND DOCUMENTS
- THIS DRAWING IS NOT INTENDED FOR CONSTRUCTION
- DO NOT SCALE FROM THIS DRAWING
- ANY DISCREPANCIES WITHIN THIS DRAWING OR BETWEEN THIS DRAWING AND ANY OTHER INFORMATION IS TO BE REPORTED TO BMD FOR CLARIFICATION

SITE BOUNDARY

EXISTING EARTHWORKS

EARTHWORKS CONTOURS

SLOPE DIRECTION

EXISTING WATER BODIES

PROPOSED WATER BODIES

SOFT LANDSCAPE

EXISTING TREES & WOODLAND TO BE RETAINED

BOULEVARD TREES

FEATURE PARKLAND TREES

ORNAMENTAL FEATURE TREES

CAR PARK TREES

PARKLAND TREES

WOODLAND EDGE AND CORE PLANTING

AMENITY SHRUB PLANTING

NATIVE HEDGEROW

SINGLE SPECIES HEDGEROW

EXISTING MARGINAL PLANTING

PROPOSED MARGINAL PLANTING

AMENITY GRASS MIX
EMERGATE EGG1 STRONG LAWN GRASS MIXTURE OR SIMILAR

MEADOW GRASS MIX
EMERGATE EMB GRASS GENERAL PURPOSE MEADOW OR SIMILAR

WET MEADOW GRASS MIX
EMERGATE EMB MEADOW MIXTURES FOR WETLANDS OR SIMILAR

A	UPDATED TO LATEST ARCHITECTS BASE	08.11.19	
Rev	Description	Date	
Purpose of Issue			
PLANNING			
Bradley Murphy Design Ltd 6 The Courtyard Hutton Technology Park Dark Lane Hutton Warwickshire CV35 8XB			
t: 01926 676496 e: info@bradleymurphydesign.co.uk www.bradleymurphydesign.co.uk			
Client			
GREAT LAKES UK LIMITED			
Project			
PROPOSED GREAT WOLF LODGE, CHESTERTON, BICESTER			
Drawing Title			
PLANTING PLAN SHEET 2 OF 4			
Drawn	Checked	Approved	Date
AW	MP	RW	14/10/2019
Job No.	Scale	Sheet Size	Revision
19.010	1:500	A1	A
Drawing Number			
BMD.19.010.DR.P302			