

Notes:  
 1. Do not scale  
 2. Contractor to Check all dimensions and report omissions and errors to the Architect  
 3. EPR Architects accepts no liability for use of this drawing by parties other than the party for whom it was prepared or for purposes other than those for which it was prepared.  
 4. This drawing is issued in dwg/print format as an uncontrolled version to enable the recipient to prepare their own documents/drawings/models for which they are solely responsible. This drawing is based on project information current at the time of issue. EPR Architects Limited accepts no liability for any alterations or additions or discrepancies arising out of any change to such project information that occurs to the information after it is issued by EPR Architects Limited.  
 5. This drawing does not contain shared coordinates and is not issued for coordination purposes.


No.	Revision	Date	Initial	Chk'd
3	P03 - Planning Issue	08.11.19	LOG	AJ
2	P02 - Preliminary Planning Issue	20.10.19	LOG	AJ
1	P01 - Preliminary Planning Issue	25.10.19	LOG	CT

Notes:  
 1. This drawing has been prepared for planning application purposes only.  
 2. EPR Architects accepts no liability for use of this drawing by parties other than the party for whom it was prepared or for purposes other than those for which it was prepared.  
 3. Landscape shown for illustrative purposes only; refer to Landscape Architect's for Landscape proposals for further details.  
 4. Do not scale.  
 5. This drawing is based on project information current at the time of issue. EPR Architects Limited accepts no liability for any alterations to or discrepancies arising out of any change to such project information that occurs to the information after it is issued by EPR Architects Limited.  
 6. This drawing does not contain shared coordinates and is not issued for coordination purposes.  
 7. Furniture layouts are indicative and for illustrative purposes only.  
 8. Structural elements are indicative and for illustrative purposes only.

Key:  
 Pitched roof arrow in upward direction

- Refuge Area

List of abbreviations and acronyms used:  
 ACC - Accessible  
 AV - Audio-Video  
 BOH - Back of House  
 FEC - Family Entertainment Centre  
 HR - Human Resources  
 IT - Information Technology  
 IDF - Intermediate Distribution Framework  
 LV - Low Voltage  
 MDF - Main Distribution Framework  
 MQE - Magic Quest Encounter theme booth  
 WP - Water Park

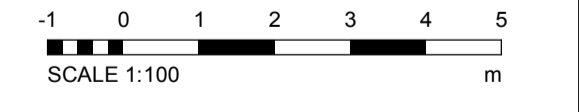


**EPR Architects**  
 30 Milbank, London SW1P 4DU  
 +44(0)20 7327800  
 www.epr.co.uk

Proposed Great Wolf Lodge  
 Chesterton, Bicester, Oxfordshire

Proposed Roof Plan Part 12

Scale	Status	Revision
1:100	Planning	3

Project Code Originator Zone Level Type Role Class Number  
 10875 - EPR - 00 - RF - DR - A - TP-0357

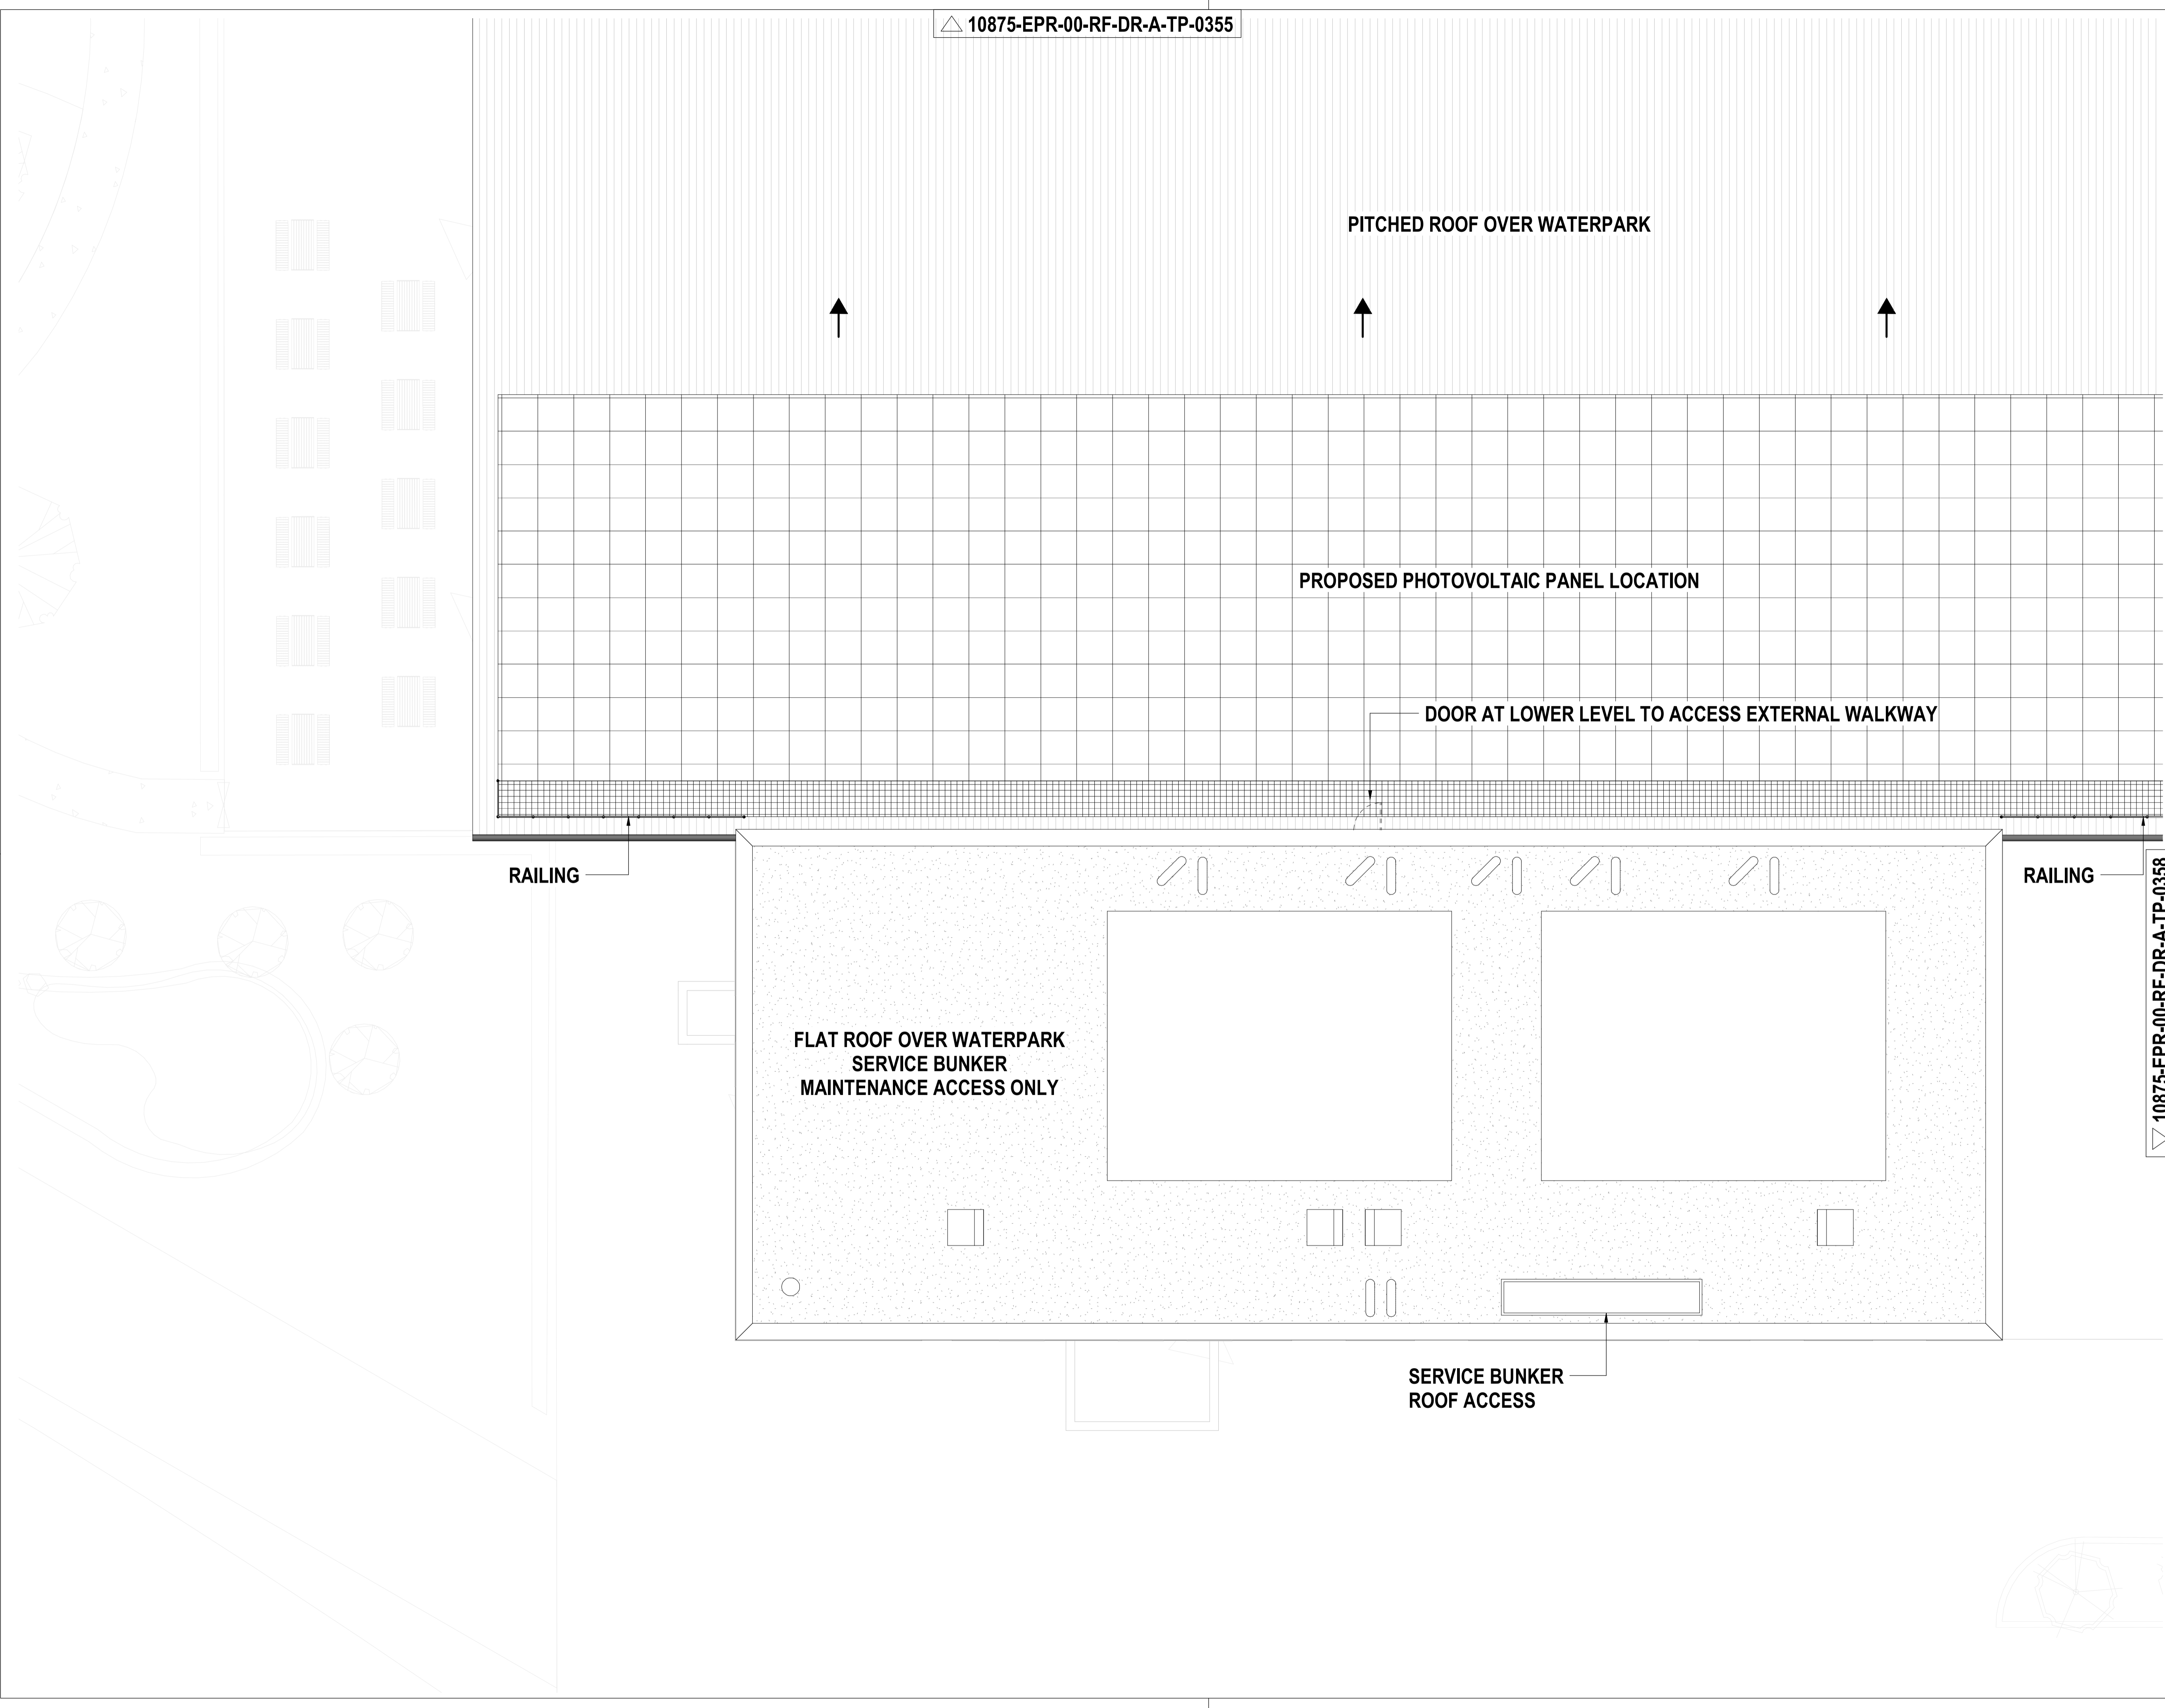

10875-EPR-00-RF-DR-A-TP-0355

D:\Projects\10875-EPR-00-RF-DR-A-TP-0355\10875-EPR-00-RF-DR-A-TP-0355.dwg, User: aj, Date: 25/10/2019 11:40:20