

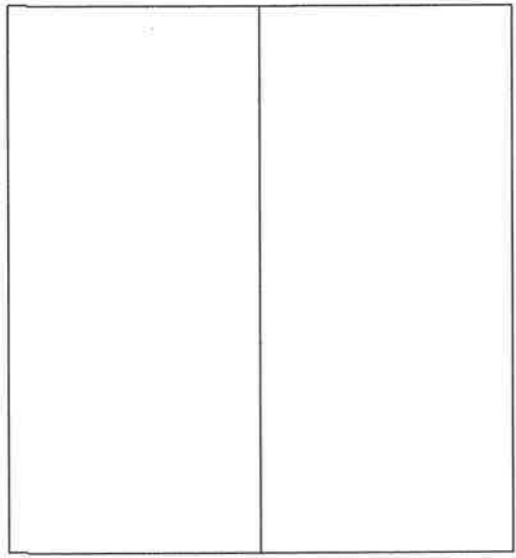
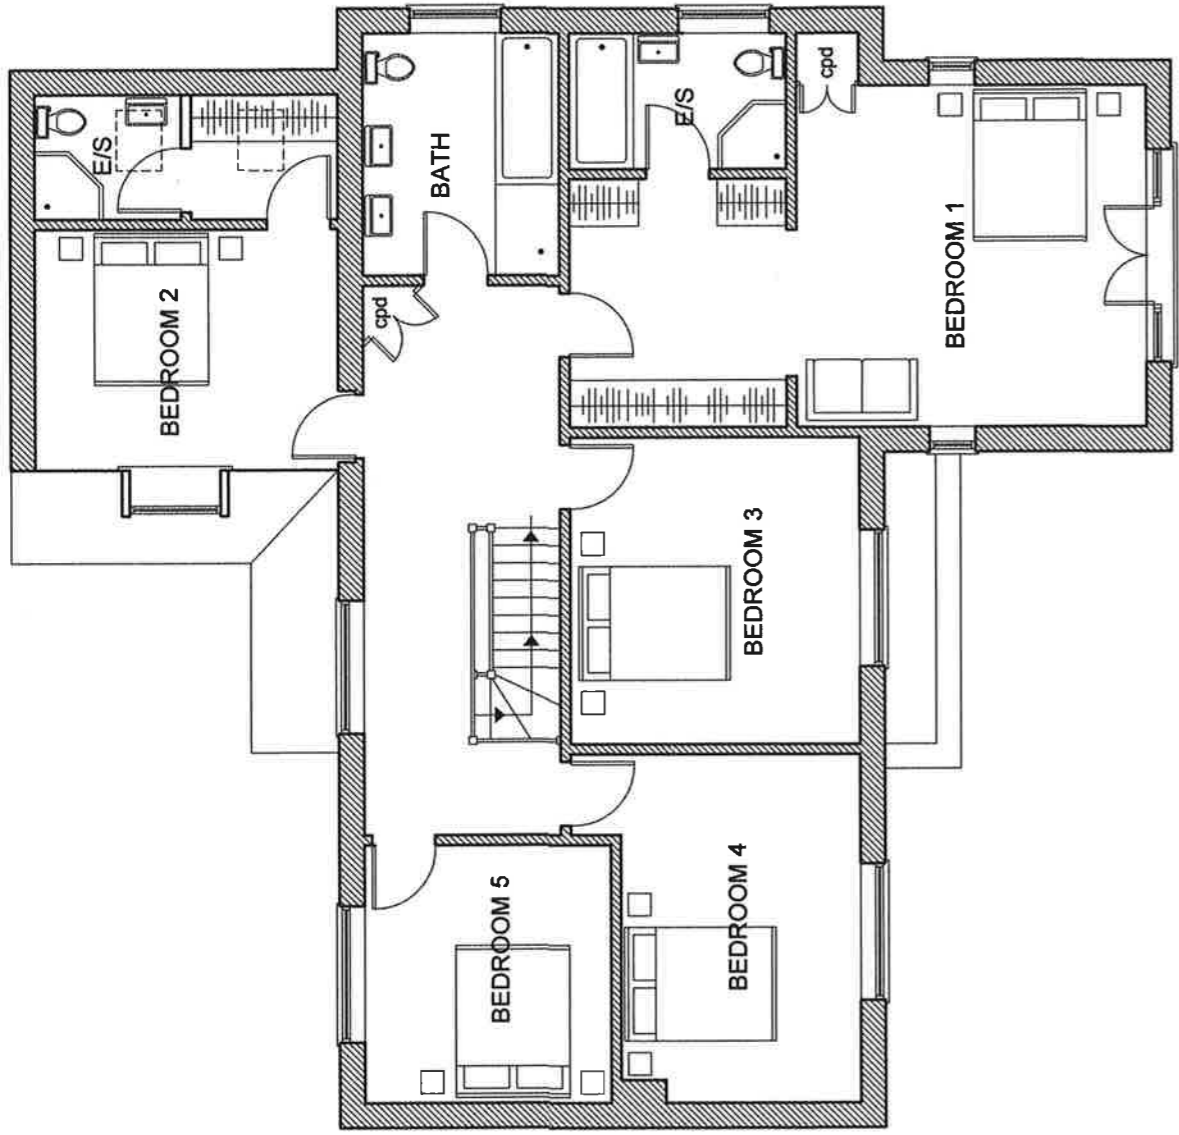


NORTH

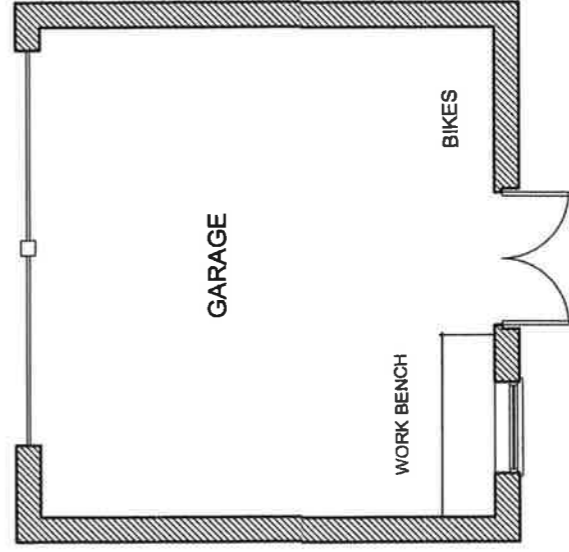

FIRST FLOOR PLAN

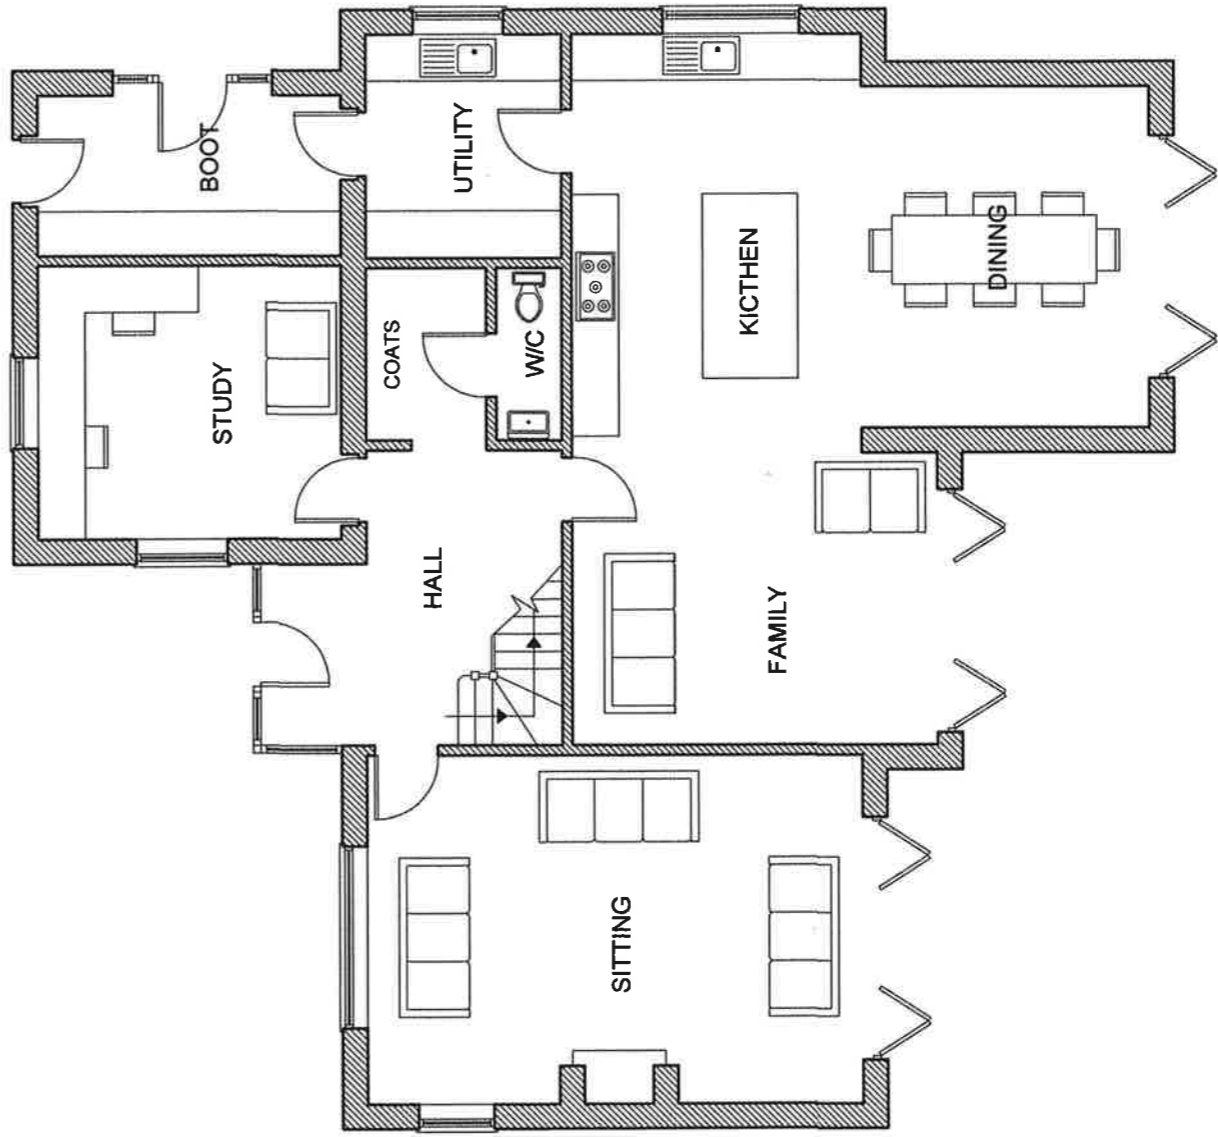

GROUND FLOOR PLAN



Scale bar - 1 : 100 @ A3

Client	Mrs Biggam	Project	PROPOSED DEVELOPMENT OF LAND AT THE LEYS ADDERBURY	Drawing	PROPOSED FLOOR PLANS PLOT 3		
Architect	Nicholas D Price 45 North Bar Street Banbury OX16 0TH Tel 01295 262952				Scale	1:100	Date