


**NOTES:**

1. DO NOT SCALE – Use figured dimensions only.
2. All dimensions shown are in millimetres unless otherwise stated.
3. All levels are in metres above ordnance datum unless otherwise stated.
4. The Contractor is to verify all dimensions on site before commencing work.
5. This drawing is to be read in conjunction with all Engineers and Architects drawings.
6. BRE 365 Test Pit Location shown.
7. BRE 365 Test results included in SuDS Calculations Pack.

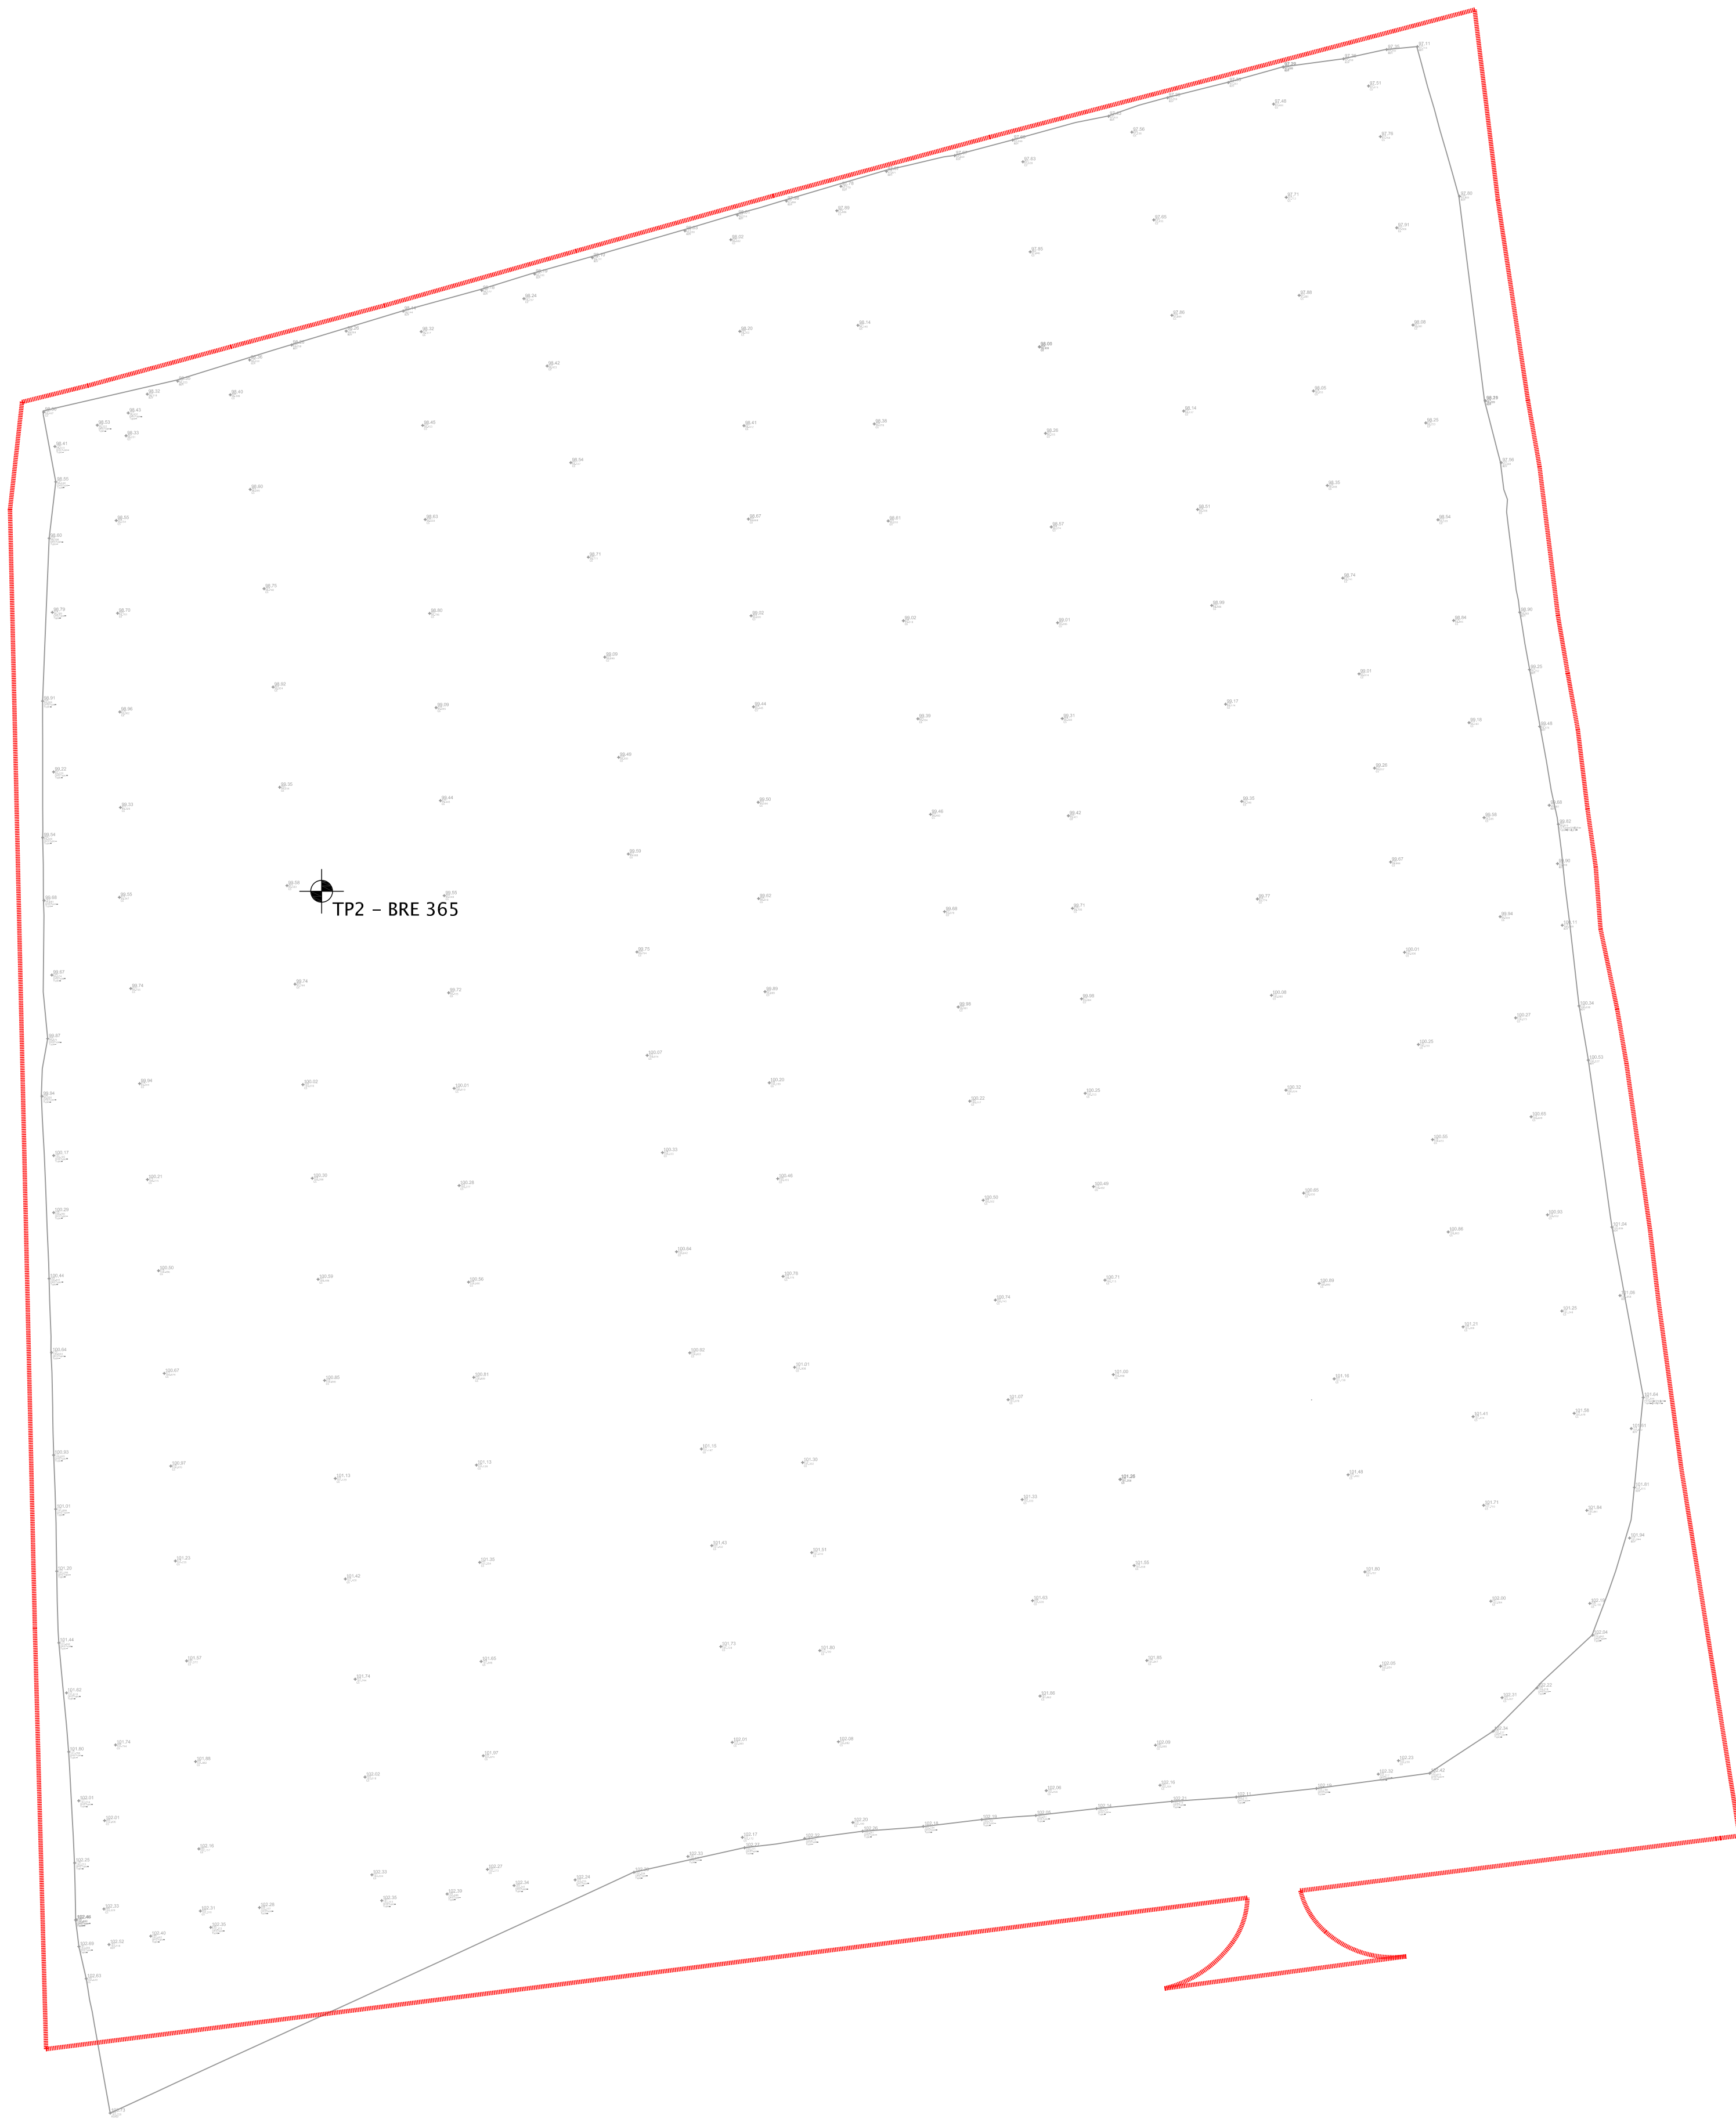

Client:  
Adderbury Parish Council

Project:  
Proposed Recreation Ground, Milton  
Road, Adderbury, Banbury OX15

FEDS-220021

Title:  
Topographical Survey

Drawn by:

AK

Date:  
19.02.20

Dwg.no:  
220021-003

Checked by:

DKP

Scale:  
1:500

Size:

A1

Rev:

A

Forge Engineering Design Solutions  
Forge House  
30 Digging Lane  
Fyfield, Abingdon  
Oxfordshire, OX13 5LY  
tel: 01865 362 780  
info@f-eds.co.uk  
www.f-eds.co.uk