




- Random Coursed Cotswold stone - Grangehill Grey
- Samaca Classic 50x25 black slate
- 1.8m high Close Board fence
- 1.2m rustic post and rail fence
- Shared road - black macadam
- Harvest Tegula Priora permeable block paving
- Charcoal keyblock paving
- Bradstone Peak River Buff paving slabs (600x600)

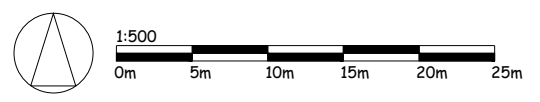

PROJECT: South Side, Steeple Aston			
DRAWING: Materials Plan			
DEPARTMENT: Planning	DRAWN BY: GL	CHECKED BY:	
DRAWING No: P.224.MP.01	SCALE: 1:500	PAPER: A3	REV: K
STATUS: PROPOSED	DATE: 28.07.17		

RECTORY LTD RECTORY HOUSE, THAME ROAD  
HADDENHAM, AYLESBURY, BUCKINGHAMSHIRE, HP17 8DA  
T: 01844 295100 F: 01844 295350 www.rectory.co.uk

THIS DRAWING IS THE PROPERTY OF RECTORY HOMES LIMITED AND MAY NOT BE COPIED, LENT, REPRODUCED OR DISCLOSED WITHOUT THEIR WRITTEN PERMISSION