

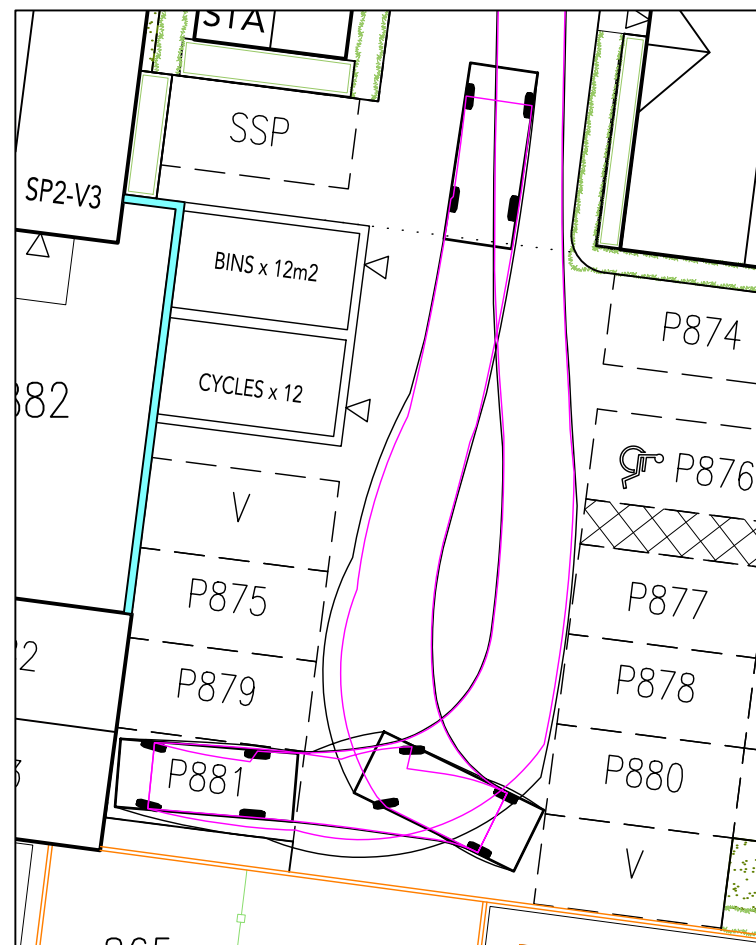
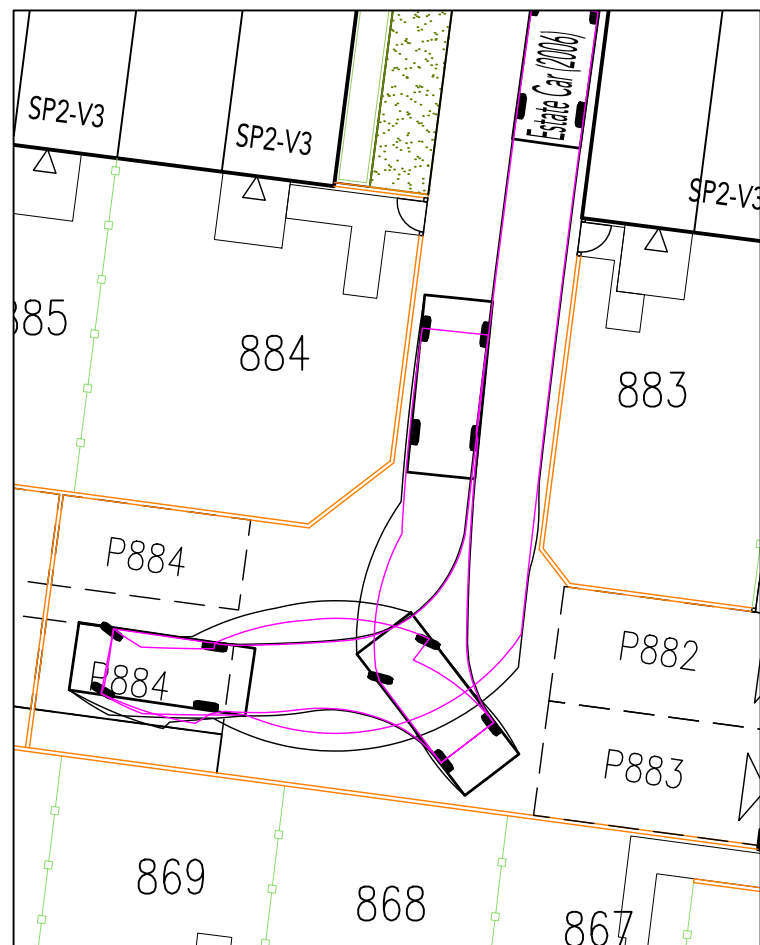
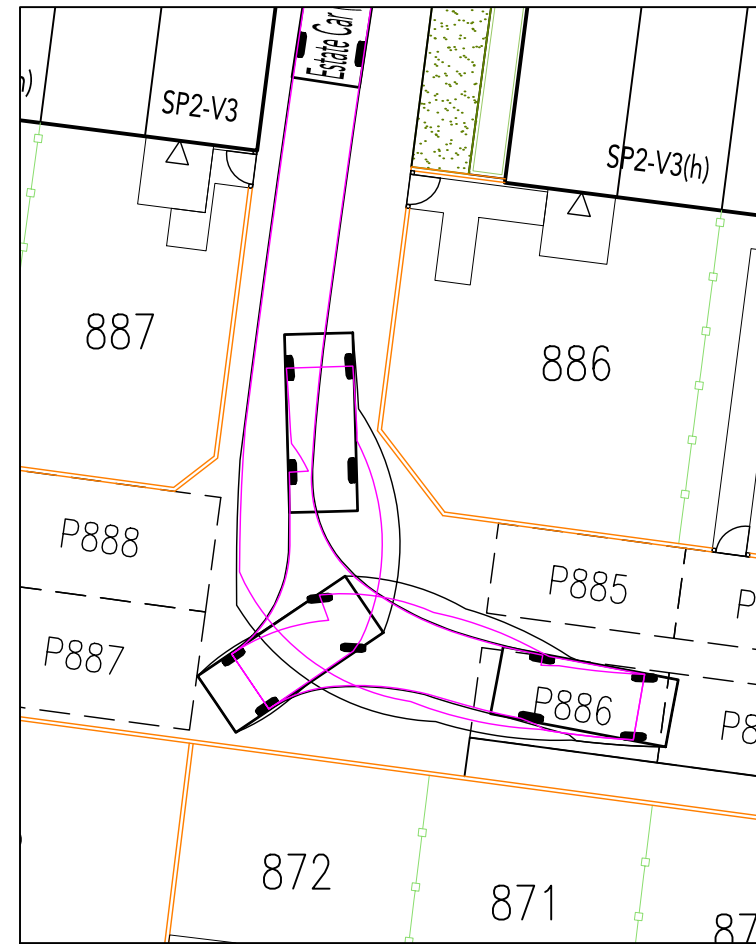


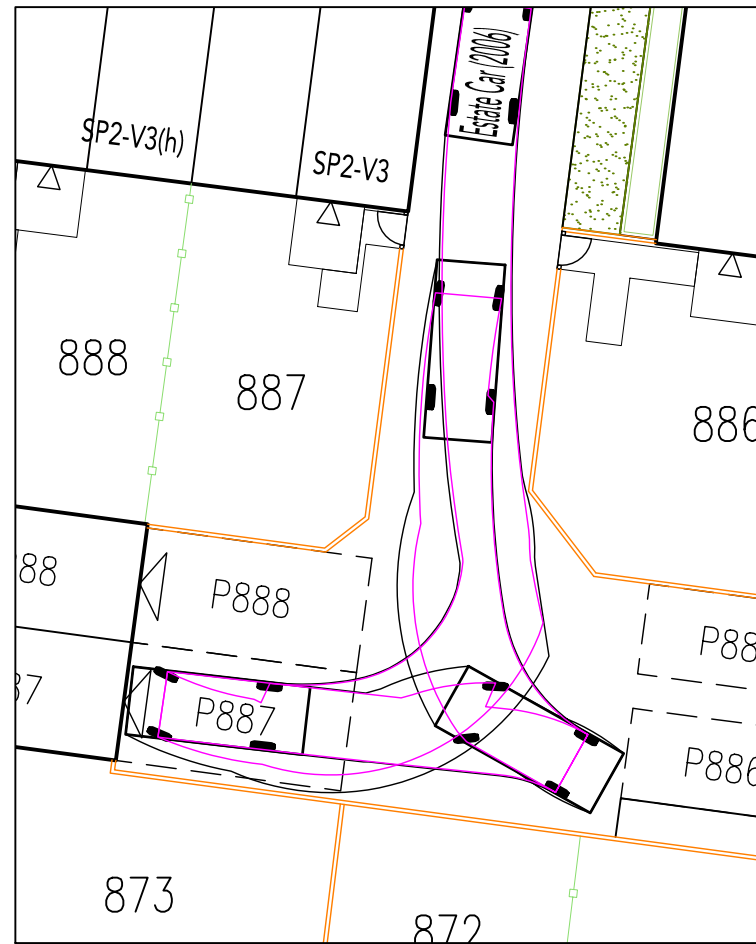


REVISIONS:

- A. 2019-10-03. Plot numbers, title and drawing number updated. MED

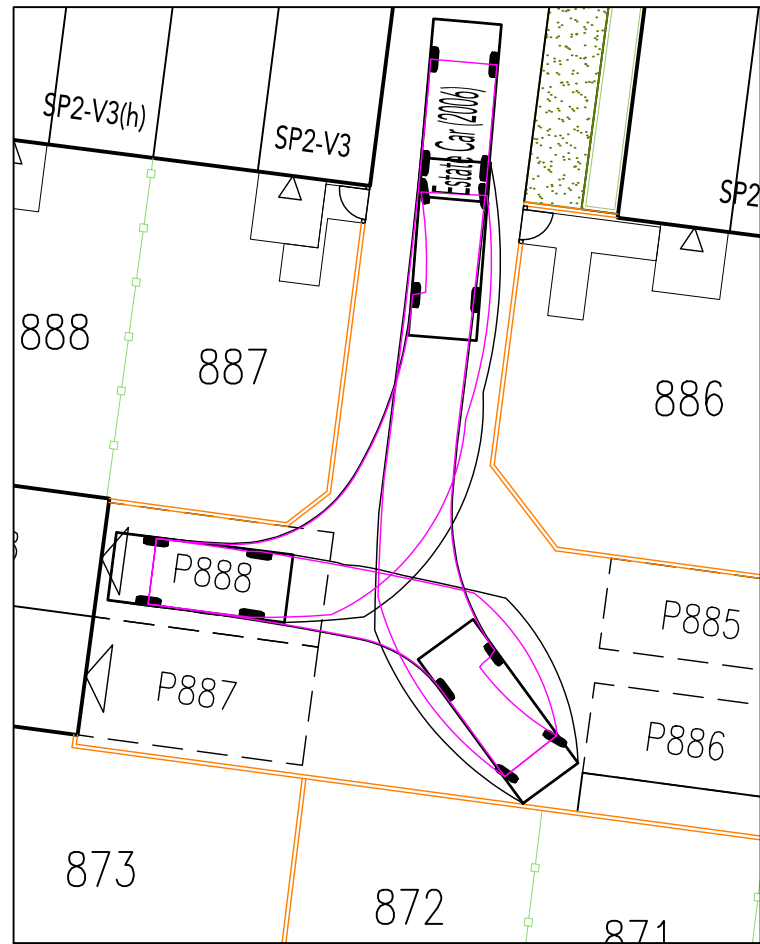

# LEGEND

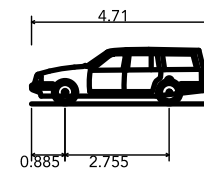

Estate Car (2006)	
Overall Length	4.710m
Overall Width	1.804m
Overall Body Height	1.442m
Min Body Ground Clearance	0.207m
Max Track Width	1.756m
Lock to lock time	4.00s
Kerb to Kerb Turning Radius	5.950m