

roof concrete interlocking tiles

walls clay brick to match existing



roof concrete interlocking tiles

walls clay brick to match existing

doors and windows upvc


side extension  
side wall set away from boundary 100mm

north east

south east



proposed ground floor

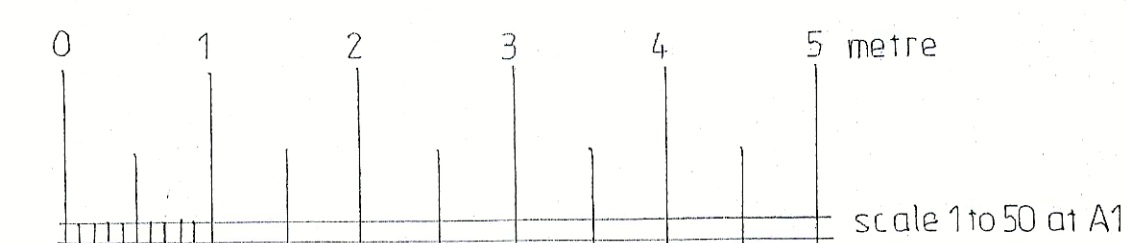

Any deviation or discrepancy from this drawing must be referred to Architect  
All dimensions to be checked by contractor before commencing works  
Do not scale from drawings for construction  
Copyright reserved  
JOHN THORNTON ARCHITECT  
4 Millfield Close, Marsh Gibbon, Oxon OX27 0HR  
01869 278279 01739 628806

john.thornton1@btconnect.com  
John F Thornton RIBA ARB  
Client

MR S FORBES  
Site address  
3 TRUEMPER GROVE  
CAVERSFIELD  
OX27 8FD

Drawing status planning  
Proposed single storey side and rear extension  
Drawing ground floor plan, elevations

Scale 1:50  
Drwg no FORBES / S2 / P / 04 Rev Date  
October 2019