



SCALE: 1:20 @A2

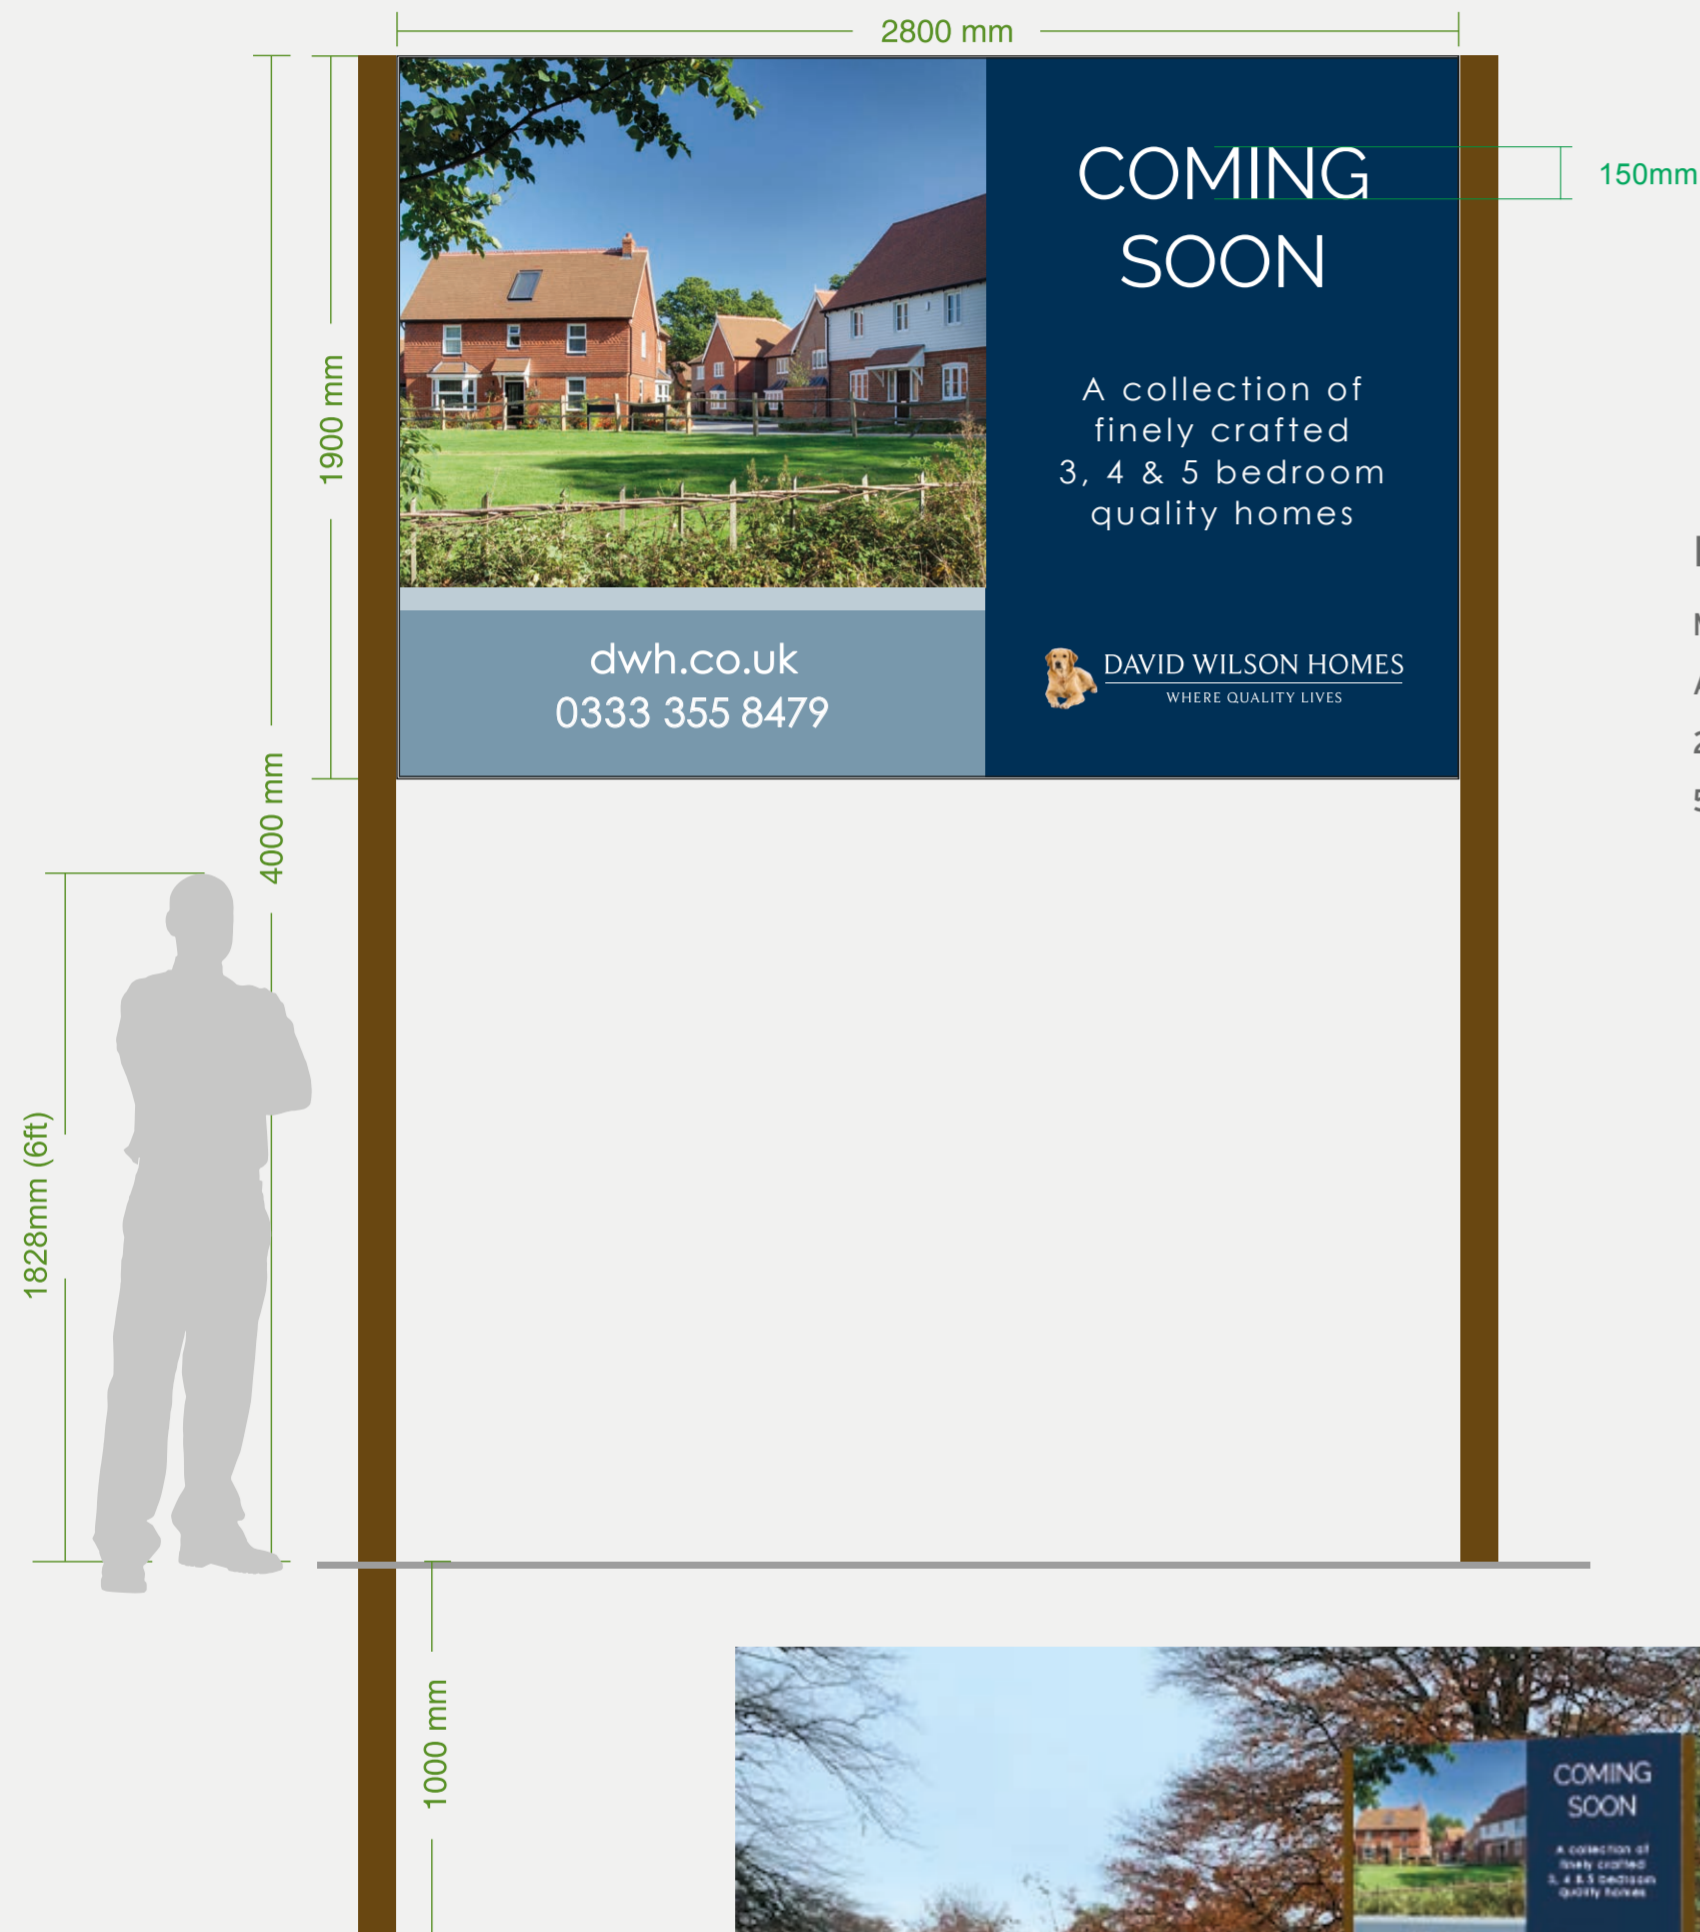

Item A - Quantity 1
 MAIN SIGN MEDIUM - SINGLE-SIDED
 ACM - Direct Digital Print graphics
 2800mm x 1900mm
 5m - 100mm x 100mm Wood effect aluminium posts

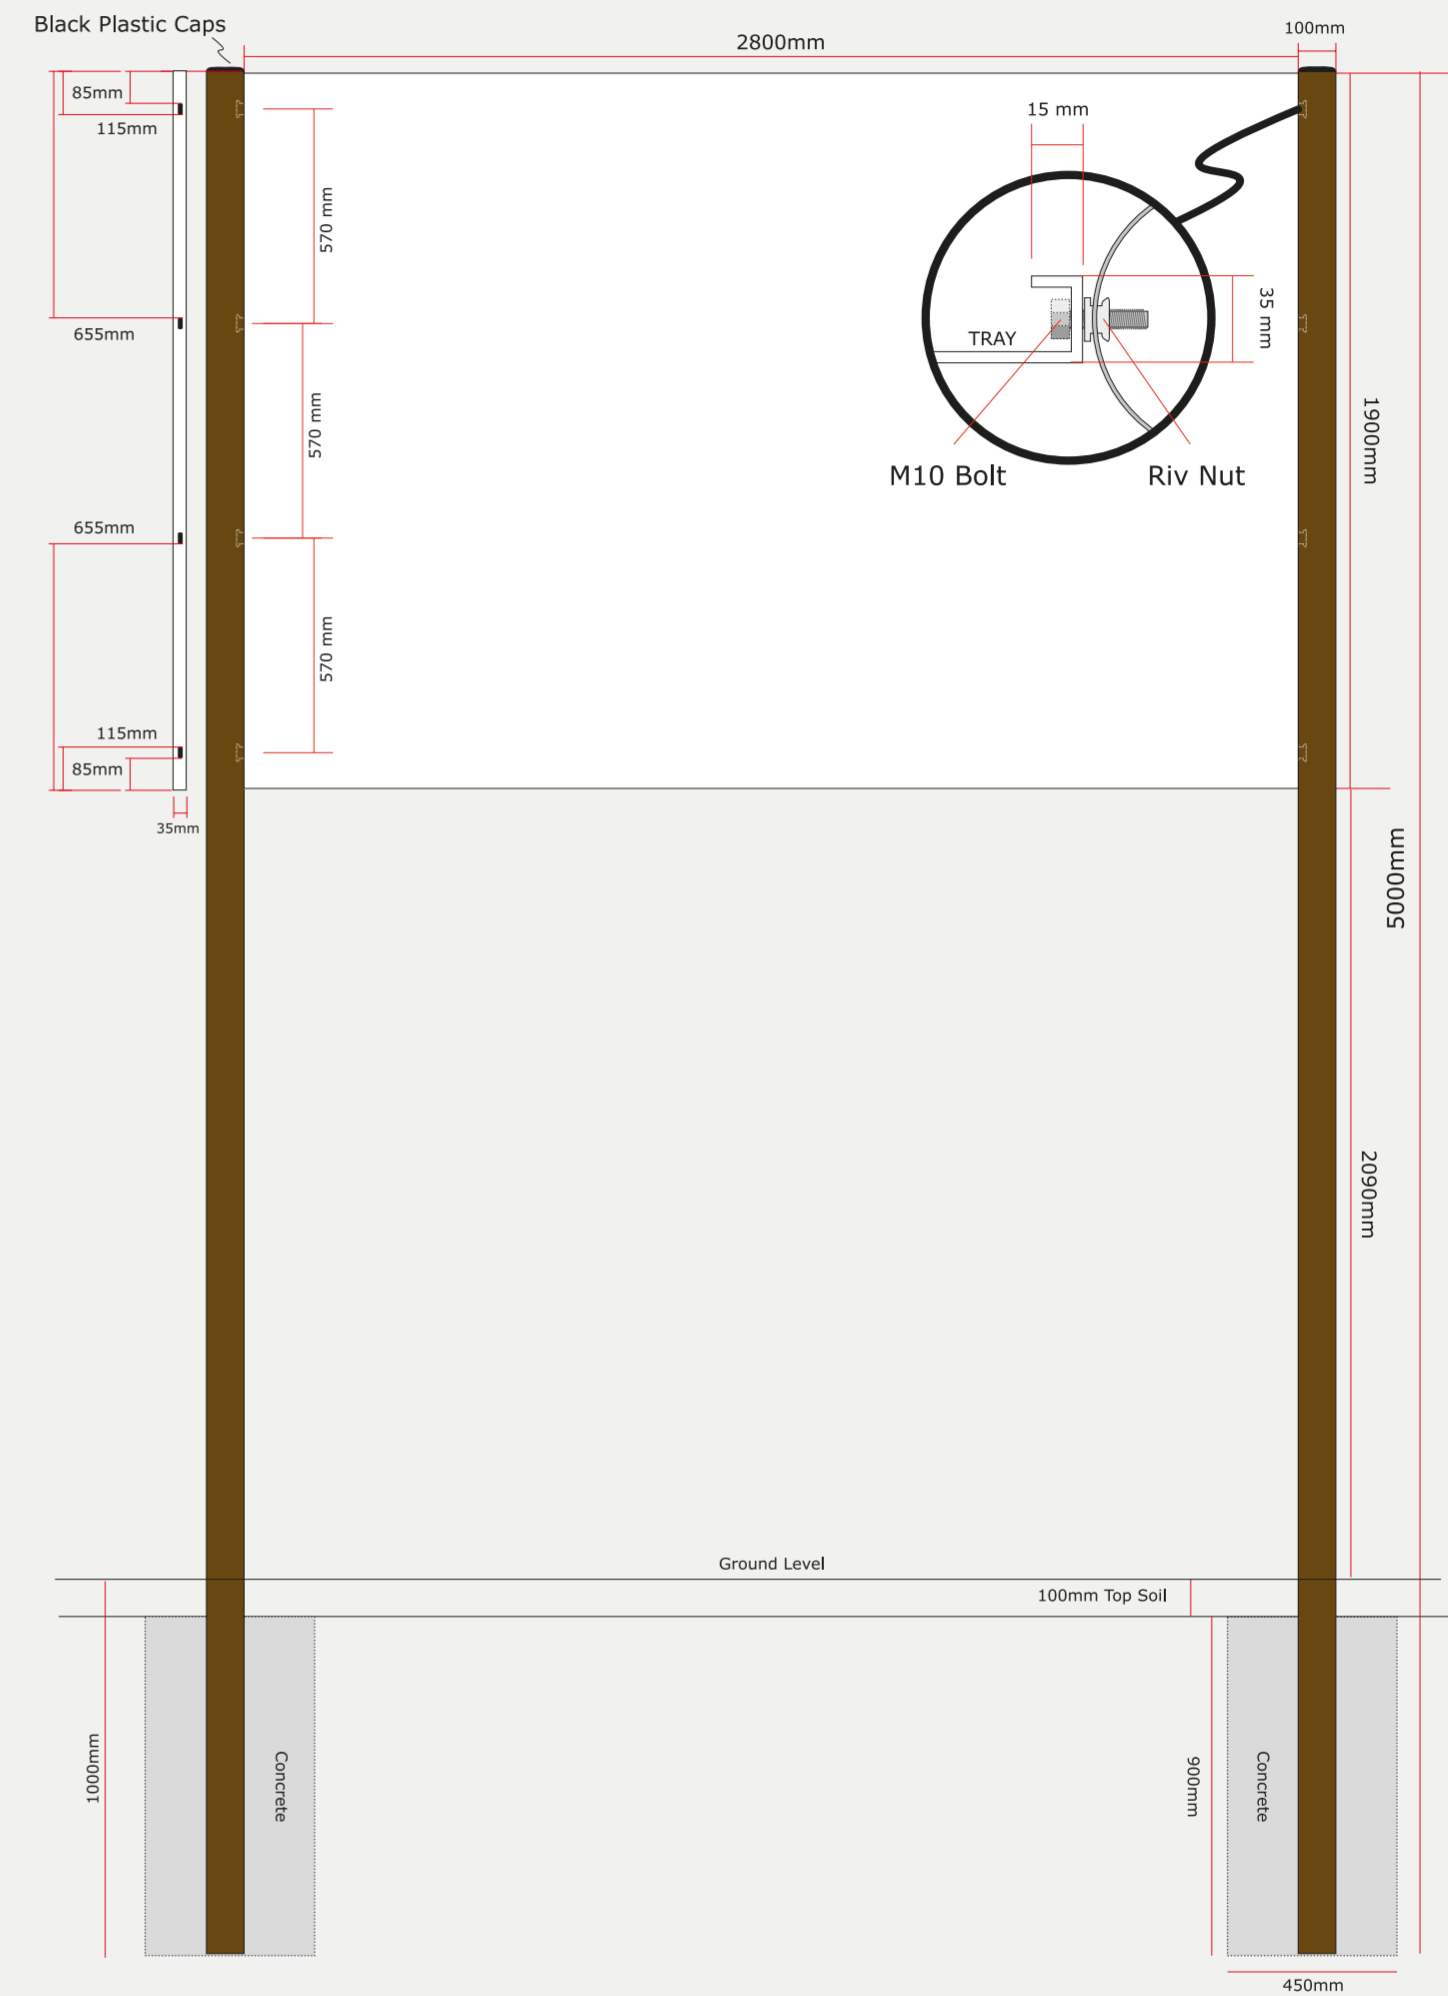

** Photo visual for guidance only **

Size shown is approximate, final position to be confirmed prior to installation.

Please note: The layout shown is for design purposes only and may not reflect final manufacture colours, all Pantone® references will be matched as closely as possible. By approving this form you agree that you accept this artwork as correct and final. It also signifies that you are happy for us to proceed with the manufacturing of the goods as per this artwork. We reserve the right to charge an additional cost for any alterations to artwork or finished items requested after we receive approval to proceed. Charges may be applied for multiple proofs.

Copyright: The included designs and illustrations are intended solely for, and should only be used by, those to whom this design specification is addressed. The contents are strictly private and confidential. Any form of reproduction, dissemination, copying, disclosure, modification or distribution is strictly prohibited without the prior written consent of Eco Signs Ltd (Company Number: 07434195) whose registered address is Eco Signs Ltd, Unit 11 Euroway Industrial Estate, Swindon, Wiltshire SN5 8YU t: 01793 230230 e: hello@ecosigns.co.uk w: ecosigns.co.uk

