

Existing Photomontage Viewpoint 8: Looking south from Plumdon Lane, adjacent to Tomwell Farm.



Proposed Photomontage Viewpoint 8 at 0 Years Post Construction: Looking south from Plumdon Lane, adjacent to Tomwell Farm.

Viewpoint 8	GPS Readings (alt): 125m AOD GPS Coordinates: 445197, 230776 Distance From Field: 0.75 km	PROJECT NAME: <h2 style="margin: 0;">DUNS TEW ENERGY PARK</h2>	DRAWING TITLE: PHOTOMONTAGE PROPOSED VIEWPOINT SHEET 5 (JAN 2019)	DRAWN: MG	CHECKED: CB
	Date: 17.01.2019 Weather: Sunny cloud and light winds, snow on the ground Camera: Nikon D3200 Lense: 33mm Fixed Lense, Auto Focus Cylindrical perspective 90 degrees HFOV and 27 degrees VFOV Should be printed at a height of 24cm for a viewing distance of 50cm		DATE: 25.11.2019	STATUS: PLANNING	SCALE: N.T.S
			PROJECT NO: 848/19	DRAWING NO: ALD848/LD1029	REVISION: P02
			LANDSCAPE ARCHITECT: The Threshing Barn, Bignell Park Barns Chesterton, Bicester Oxfordshire, OX26 1TD Tel: 01869 249776 Email: mail@appliedlandscape.co.uk		



Refer to ALD848/LD1014 for viewpoint locations




Proposed Photomontage Viewpoint 8 at 15 Years Post Construction: Looking south from Plumdon Lane, adjacent to Tomwell Farm.



Proposed Photomontage Viewpoint 8 at 15 Years Post Construction - Field Greened With Crops: Looking south from Plumdon Lane, adjacent to Tomwell Farm.

Viewpoint 8	GPS Readings (alt): 125m AOD GPS Coordinates: 445197, 230776 Distance From Field: 0.75 km	PROJECT NAME: <h2 style="text-align: center;">DUNS TEW ENERGY PARK</h2>	DRAWING TITLE: PHOTOMONTAGE PROPOSED VIEWPOINT SHEET 6 (JAN 2019)	DRAWN: MG	CHECKED: CB
	Date: 17.01.2019 Weather: Sunny cloud and light winds, snow on the ground Camera: Nikon D3200 Lense: 33mm Fixed Lense, Auto Focus Cylindrical perspective 90 degrees HFOV and 27 degrees VFOV Should be printed at a height of 24cm for a viewing distance of 50cm		DATE: 25.11.2019	STATUS: PLANNING	SCALE: N.T.S
			PROJECT NO: 848/19	DRAWING NO: ALD848/LD1030	REVISION: P02
			LANDSCAPE ARCHITECT: The Threshing Barn, Bignell Park Barns Chesterton, Bicester Oxfordshire, OX26 1TD Tel: 01869 249776 Email: mail@appliedlandscape.co.uk		



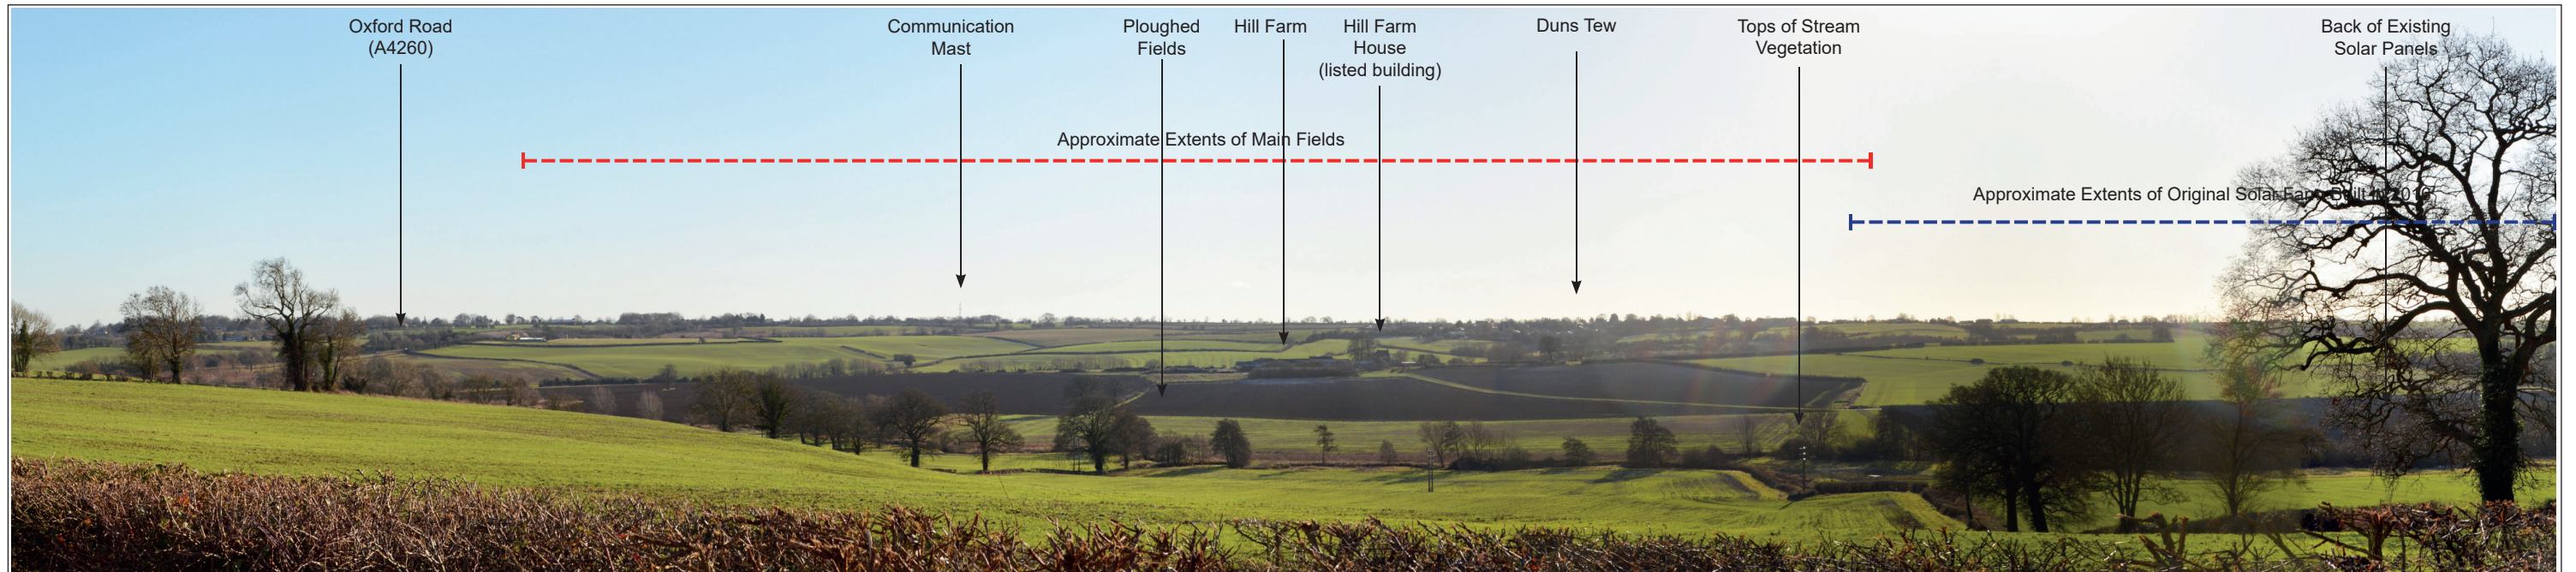

Existing Photomontage Viewpoint 11: Looking south from Plumdon Lane, directly north of Duns Tew.



Proposed Photomontage Viewpoint 11 at 0 Years Post Construction: Looking south from Plumdon Lane, directly north of Duns Tew.

Viewpoint 11	GPS Readings (alt): 115m AOD GPS Coordinates: 445672, 230648 Distance From Field: 0.5km	PROJECT NAME: <h2 style="margin: 0;">DUNS TEW ENERGY PARK</h2>	DRAWING TITLE: PHOTOMONTAGE PROPOSED VIEWPOINT SHEET 7 (JAN 2019)		DRAWN: MG	CHECKED: CB
			DATE: 25.11.2019	STATUS: PLANNING	SCALE: N.T.S	
			PROJECT NO: 848/19	DRAWING NO: ALD848/LD1031	REVISION: P02	
	Date: 17.01.2019 Weather: Sunny cloud and light winds, snow on the ground Camera: Nikon D3200 Lense: 33mm Fixed Lense, Auto Focus Cylindrical perspective 90 degrees HFOV and 27 degrees VFOV Should be printed at a height of 24cm for a viewing distance of 50cm		LANDSCAPE ARCHITECT: The Threshing Barn, Bignell Park Barns Chesterton, Bicester Oxfordshire, OX26 1TD Tel: 01869 249776 Email: mail@appliedlandscape.co.uk			

