


**ZONE OF THEORETICAL VISIBILITY
- URBAN / WOODLAND SCREENING
/ CUMULATIVE ANALYSIS**

FIELD OF VIEW
(vertical subtended angle in degrees)

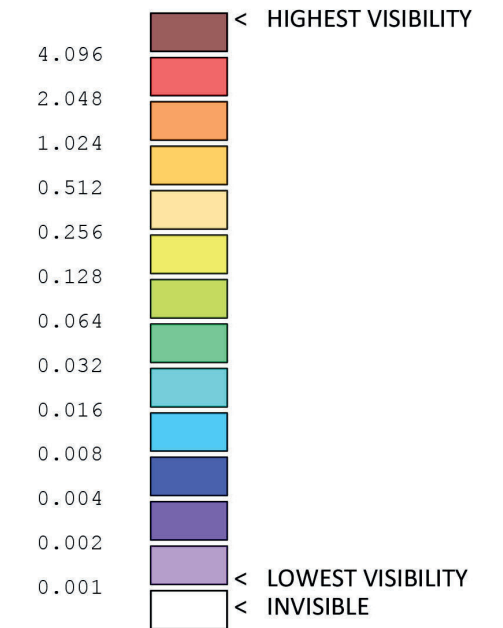

- Proposed Solar Farm**
 PV panels = 2.271m
 Inverters/containers = 2.6m
 CCTV posts = 3m
 Existing PV panels = 2.61m
 Existing woodland = 4m
 Existing hedgerow = 3m
 Screening:
 Existing woodland = 20m
 Existing buildings = 10m
 Proposed woodland year 15 = 6m
 Proposed hedgerows year 15 = 2m

Eye level above DTM - 1.7m

DTM created from OS Terrain 5 height data, Crown copyright 2019, OGLv3.0
 Background mapping: Contains OS data © Crown copyright and database right 2019

LANDSCAPE ARCHITECT:

The Threshing Barn, Bignell Park Bars
 Chesterton, Bicester
 Oxfordshire, OX26 1TD
 Tel: 01869 249776
 Email: mail@appliedlandscape.co.uk



PROJECT NAME:

DUNS TEW ENERGY PARK

DRAWING TITLE: ZONE OF THEORETICAL VISIBILITY		DRAWN: MG	CHECKED: CB
DATE: 25.10.2019	STATUS: PLANNING	SCALE: N.T.S	
PROJECT NO: 848/19	DRAWING NUMBER: ALD848/LD1010	REVISION: P02	