


© Copyright ADL Traffic & Highways Engineering Ltd
 NOTES

1. Do not scale from this drawing
2. All details to be confirmed on site.

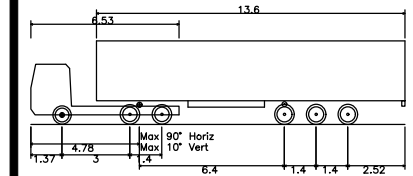

Max Legal Length (UK) Articulated Vehicle (16.5m)
 Overall Length 16.500m
 Overall Width 2.550m
 Overall Body Height 3.611m
 Min Body Ground Clearance 0.411m
 Max Track Width 2.500m
 Lock to lock time 6.00s
 Kerb to Kerb Turning Radius 6.530m

Rev	Description	Date	By	Chk
A	Tracking amended to suit new layout	28.4.20	JW	CT

AMENDMENTS



ADL Traffic & Highways Engineering Ltd.
 ADL House
 The Oaklands Business Park
 Yate, Bristol
 BS37 5NA
 Tel : 01454 332100
 Fax : 01454 327983
 E-Mail : hcad@adhighways.co.uk

ADL Job No. 4159

Project Hill Farm
 North Aston Road
 Duns Tew

Title Tracking Analysis
 16.5m Artic Vehicle

Date 23.10.19 Drawn MCW

Checked AMC	Date	Approved	Date
----------------	------	----------	------

Scale 1:500	Org No. 4159-TRO2	Rev. A
----------------	----------------------	-----------