

Dimensions are not to be scaled from this drawing



Symbol	Qty	Label	Arrangement	LLF	Description
⊙	28	A	SINGLE	0.900	72w LED 3000k Zoya with Opal Optic column mounted at 6m

Label	Calc.Type	Units	Avg	Max	Min	Min/Avg	Min/Max
left top corner	illumiance	Lux	5.60	13	2	0.36	0.15
Section 138	illumiance	Lux	9.57	19	2	0.21	0.11
Section 140 - 139	illumiance	Lux	10.03	21	2	0.20	0.10
Section 141	illumiance	Lux	10.25	19	1	0.10	0.05
Section 142	illumiance	Lux	9.43	17	2	0.21	0.12
Section 148 - 145	illumiance	Lux	9.25	18	3	0.32	0.17



Kingfisher Lighting

Part of the Luceco PLC group of companies **LUCECO**

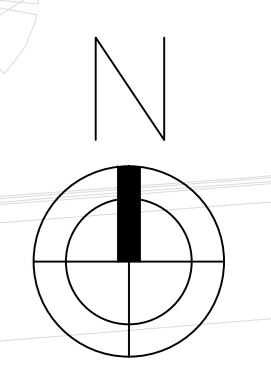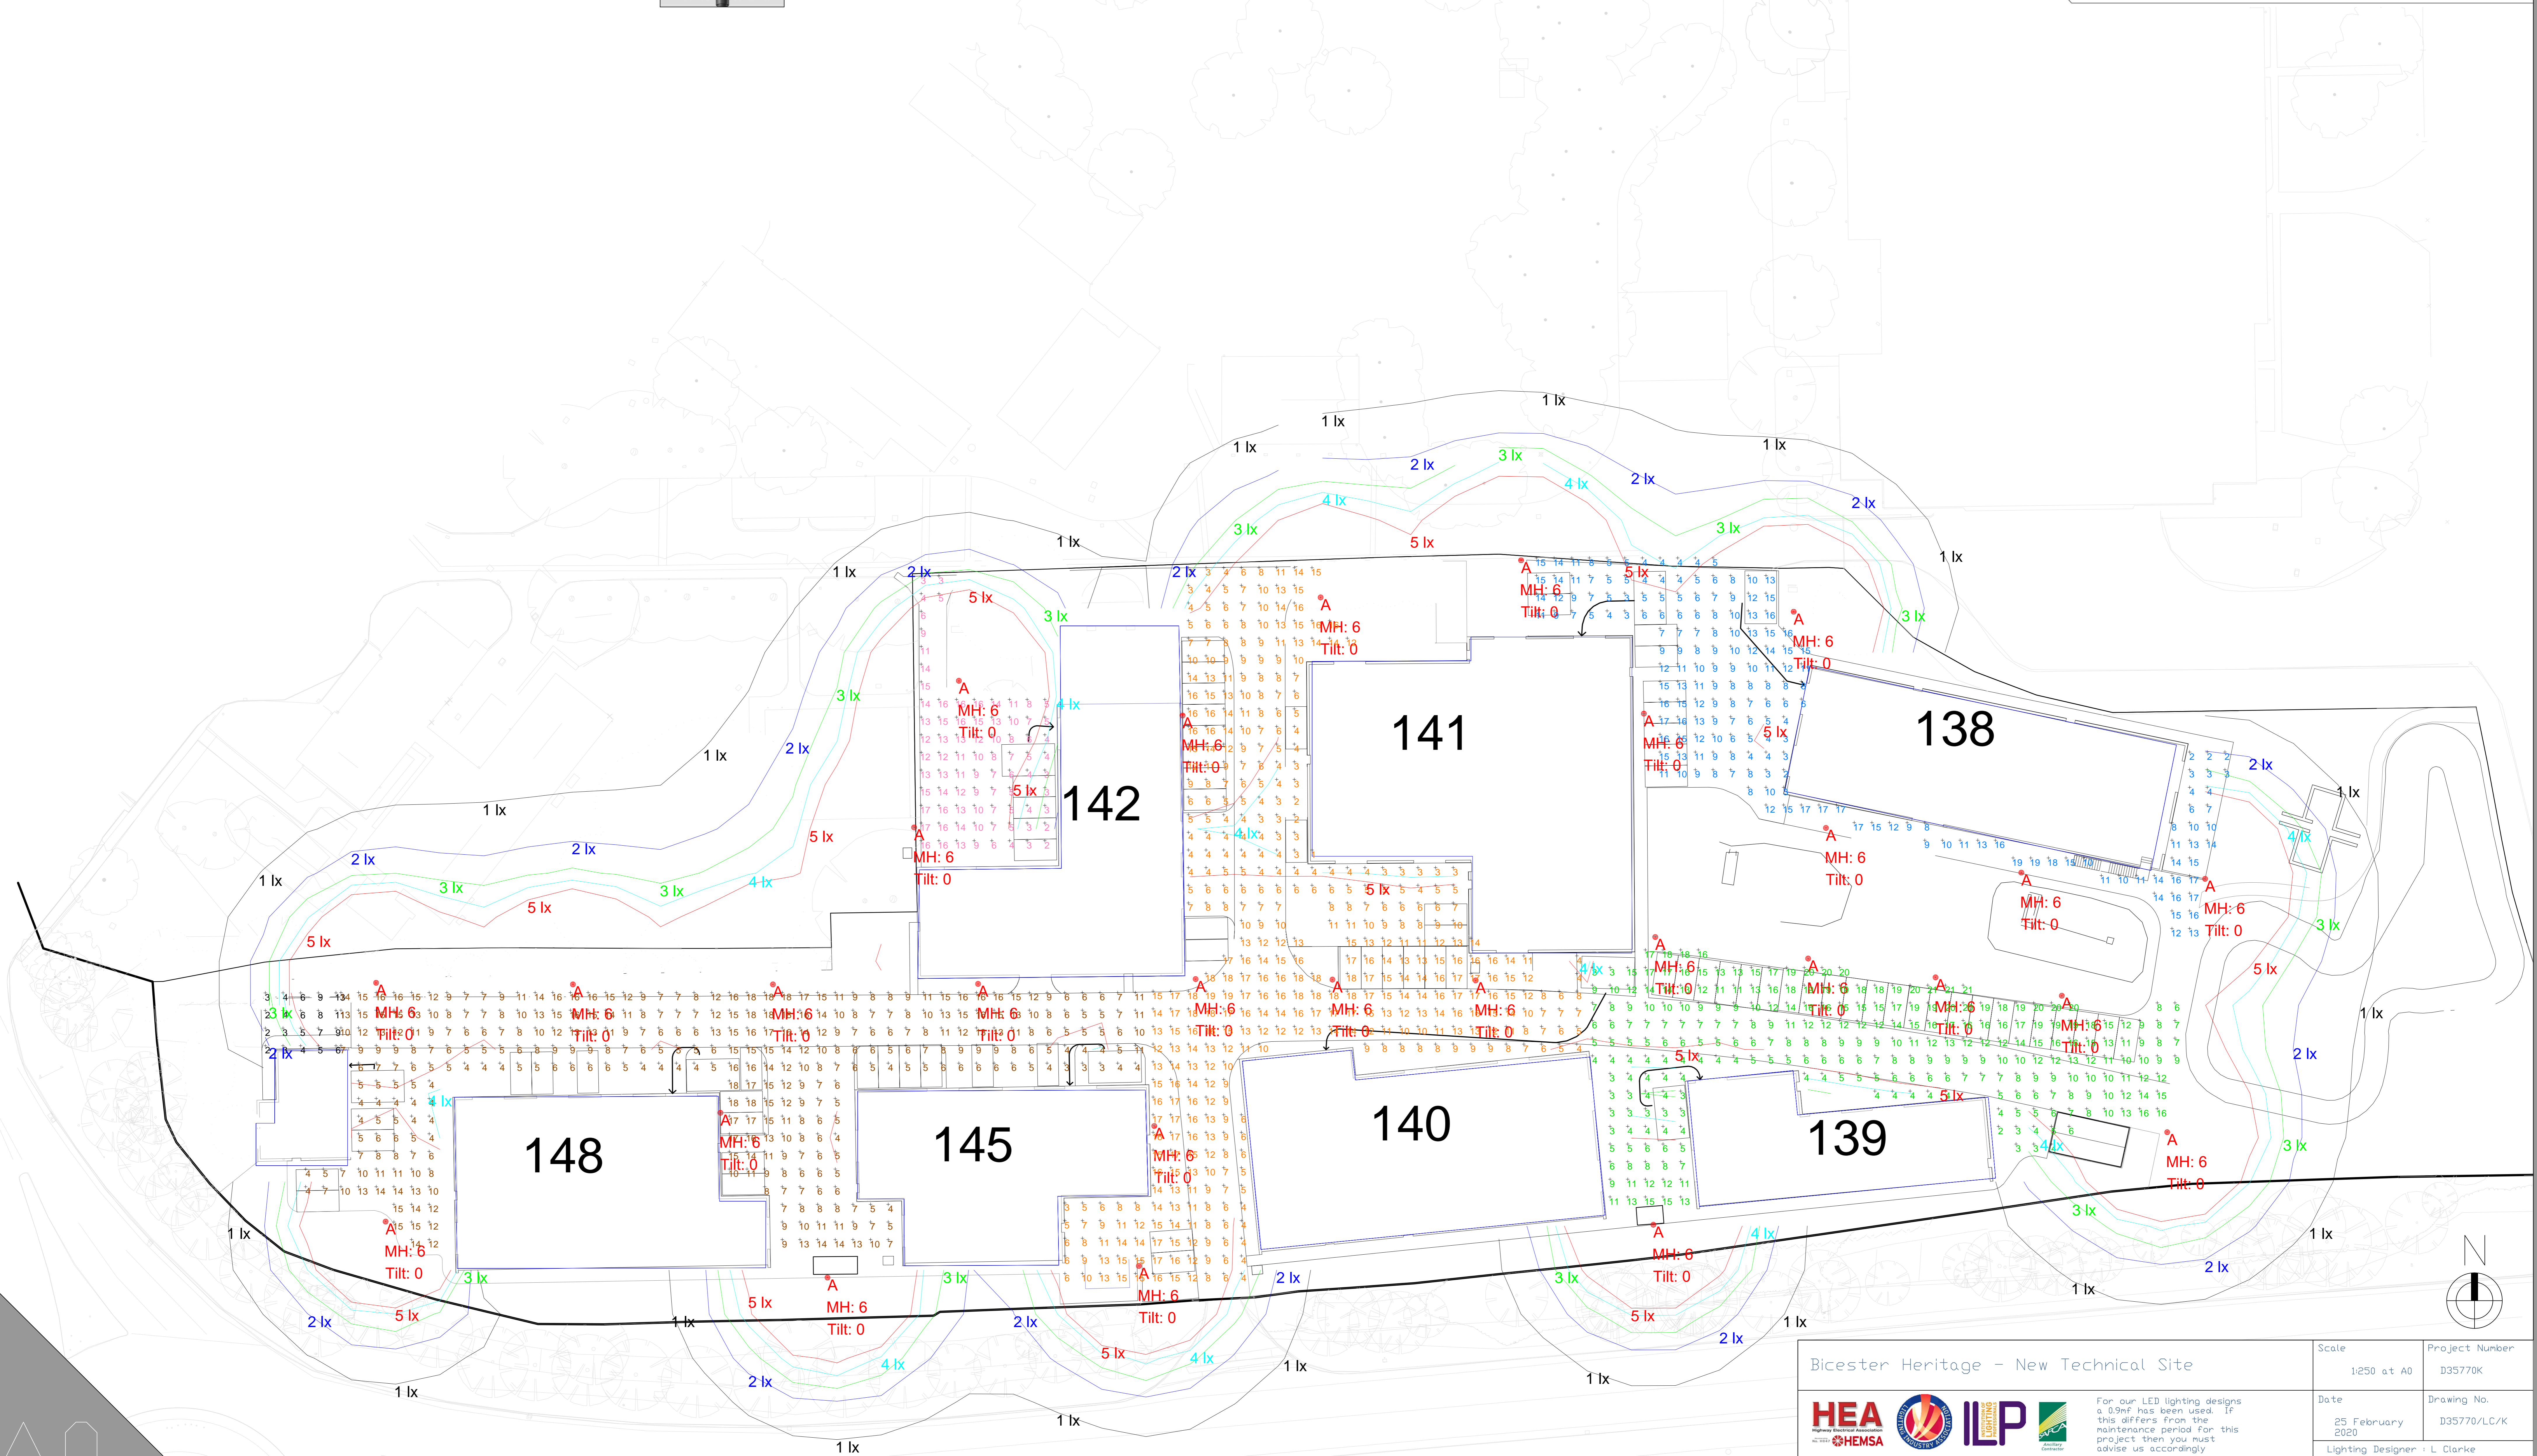

Bicester Heritage - New Technical Site		Scale	1:250 at A0	Project Number	D35770K
		Date	25 February 2020	Drawing No.	D35770/LC/K
<p>For our LED lighting designs a 0.9mf has been used. If this differs from the maintenance period for this project then you must advise us accordingly.</p>		Lighting Designer	L. Clarke		

A lighting applications design service is provided by us in good faith and without charge, relating to Kingfisher products only. As such, whilst every endeavor is made for accuracy from information provided by yourselves, the final responsibility for the suitability of the design lies with the client. The company cannot, therefore, accept any liability or consequential loss incurred.