

### Vmex® V3 Specification


#### PANEL

|               |   |
|---------------|---|
| Heights       | 2400mm                                    |
| Wire Diameter | 4mm verticals & 5mm horizontals (nominal) |
| Aperture Size | 195 x 50mm                                |
| Panel Width   | 3005mm                                    |



#### POSTS

|              |             |
|--------------|-------------|
| Post Size    | 60 x 60 SHS |
| Post Centres | 3030mm      |

#### Pressing View

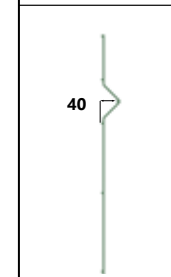

#### Top Section View

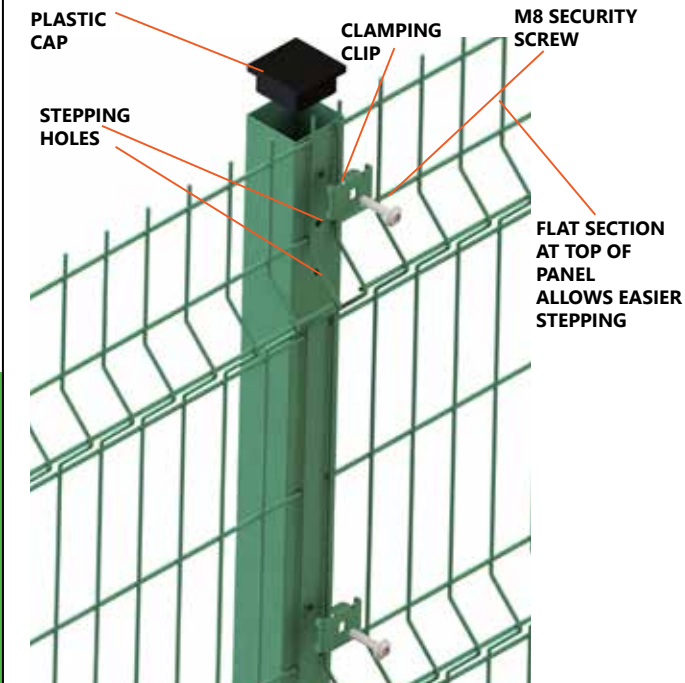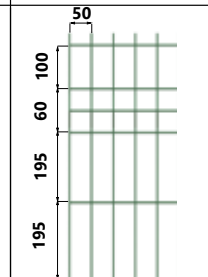

#### Features:

- ▶ Compliant to BS 1722 Pt. 14
- ▶ Available from stock
- ▶ Base-plated post option from stock
- ▶ M8 Security fixings
- ▶ Top flat section of panel allows easier stepping of mesh
- ▶ Standard colours GREEN RAL 6005 + BLACK RAL 9005 available from stock
- ▶ Other colours available to order

#### Suitable for:

- ▶ Schools, Colleges & Universities
- ▶ Commercial Premises
- ▶ Industrial Units
- ▶ Solar Farms

**A. & A. LAMB LIMITED**

Walton New Road  
Upper Bruntingthorpe  
Nr Lutterworth  
Leics, LE17 5RD

TEL: 0116 247 8396  
FAX: 0116 247 8876