

SPECIFICATION


FRAME:- 50 x 50 SHS

MESH:- 2400mm HIGH VMEX V3

POSTS:- 80 x 80mm SHS

HANGING AND OPENING DIRECTION  
DEPENDENT ON WHICH WAY THE  
HINGE PLATES AND SLAM PLATES  
ARE BOLTED ON

BOLT ON ANGLE SLAM SUPPLIED LOOSE

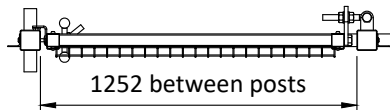

FENCE LINE DEPENDENT ON BOLT ON FLANGES POSITIONING

# A. & A. LAMB LIMITED

## FENCING CONTRACTORS


WALTON NEW ROAD, UPPER BRUNTINGHORPE,  
NR. LUTTERWORTH, LEICS. LE17 5RD  
TELEPHONE: (0116) 247 8396 Fax: (0116) 247 8876

TITLE 2400mm HIGH x 1252mm WIDE (BETWEEN POSTS)  
SINGLE LEAF VMEX V3 GATE (GATE 5)

PROJECT HINCKLEY DPD GATE NUMBER C1

SCALE N.T.S

**A4**

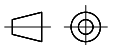

ORDER No.

DRAWN

DATE

—

PED

13/01/2020

DRG No. 024262-01D

REV.